



P:\2014\14-190-000 Henrietta EMS and Library\CD's\Elevations Shown 09.12.2014.dwg, Plotted By: sponder, Plotted: Oct 07, 2014 - 11:00am

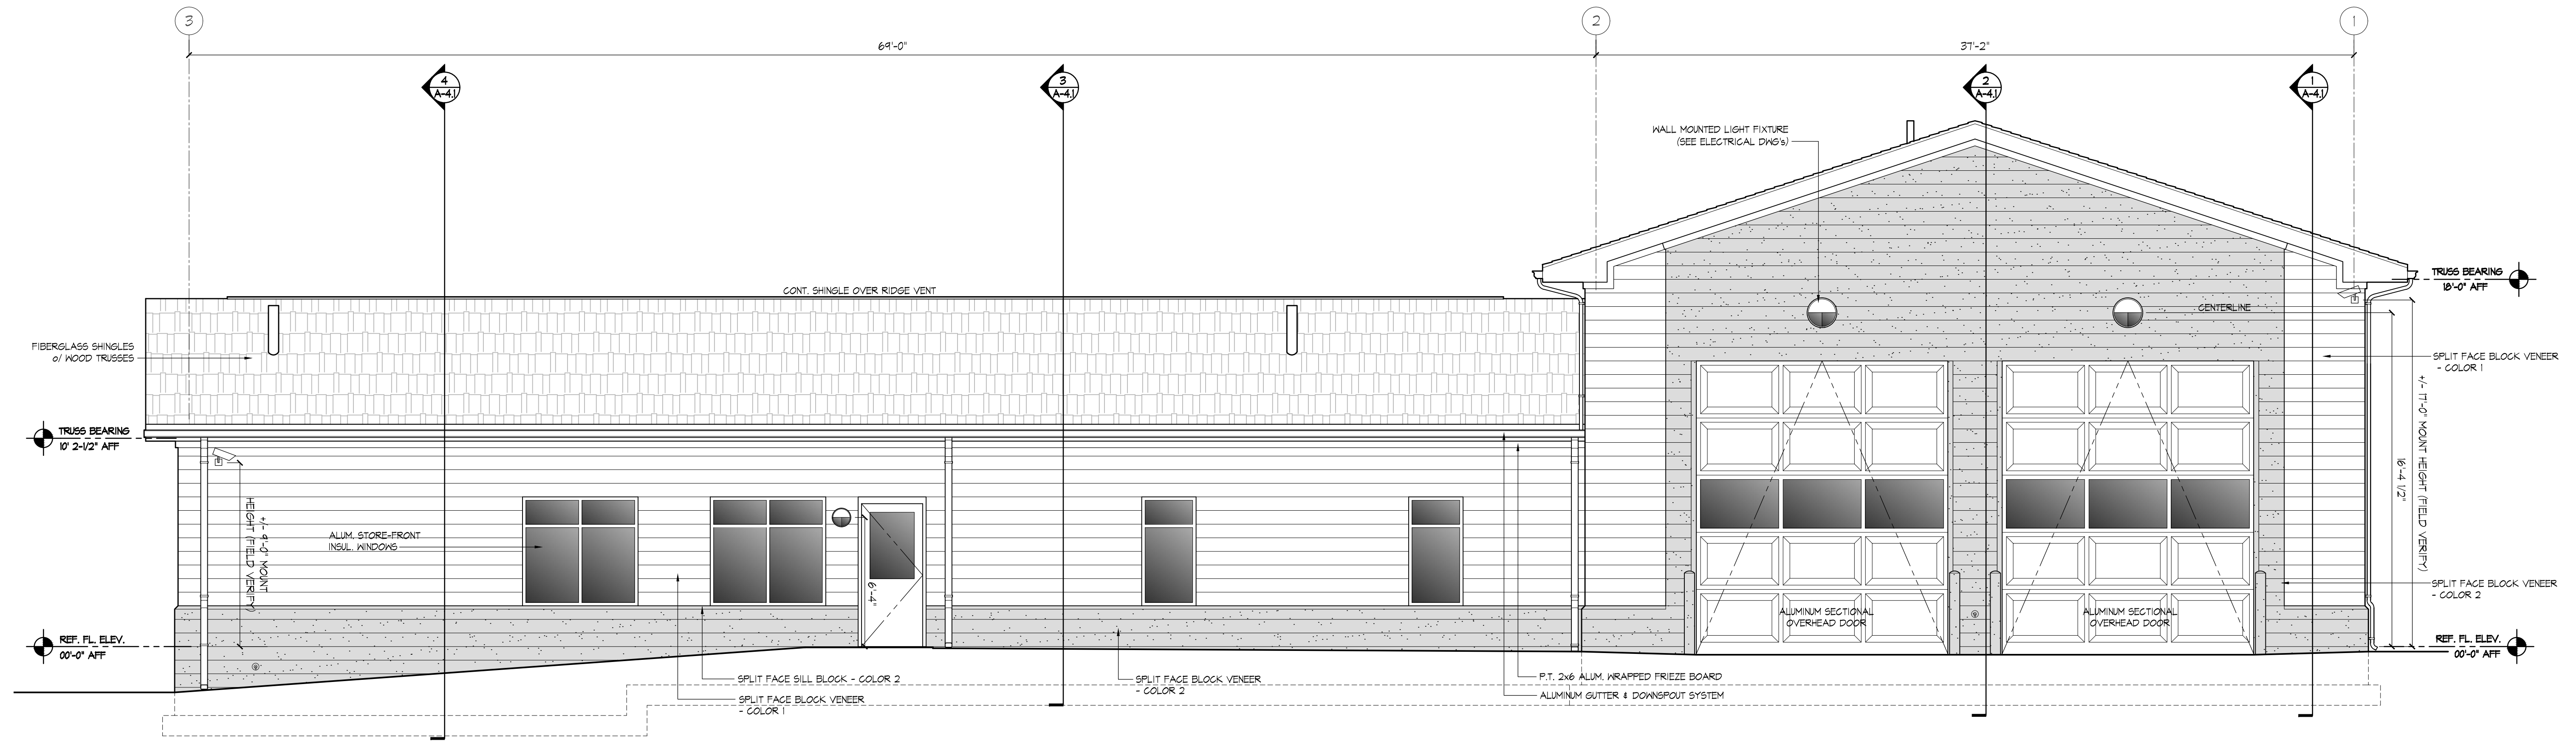

2 EMS NORTH ELEVATION (REAR)
SCALE: 1/4"=1'-0"

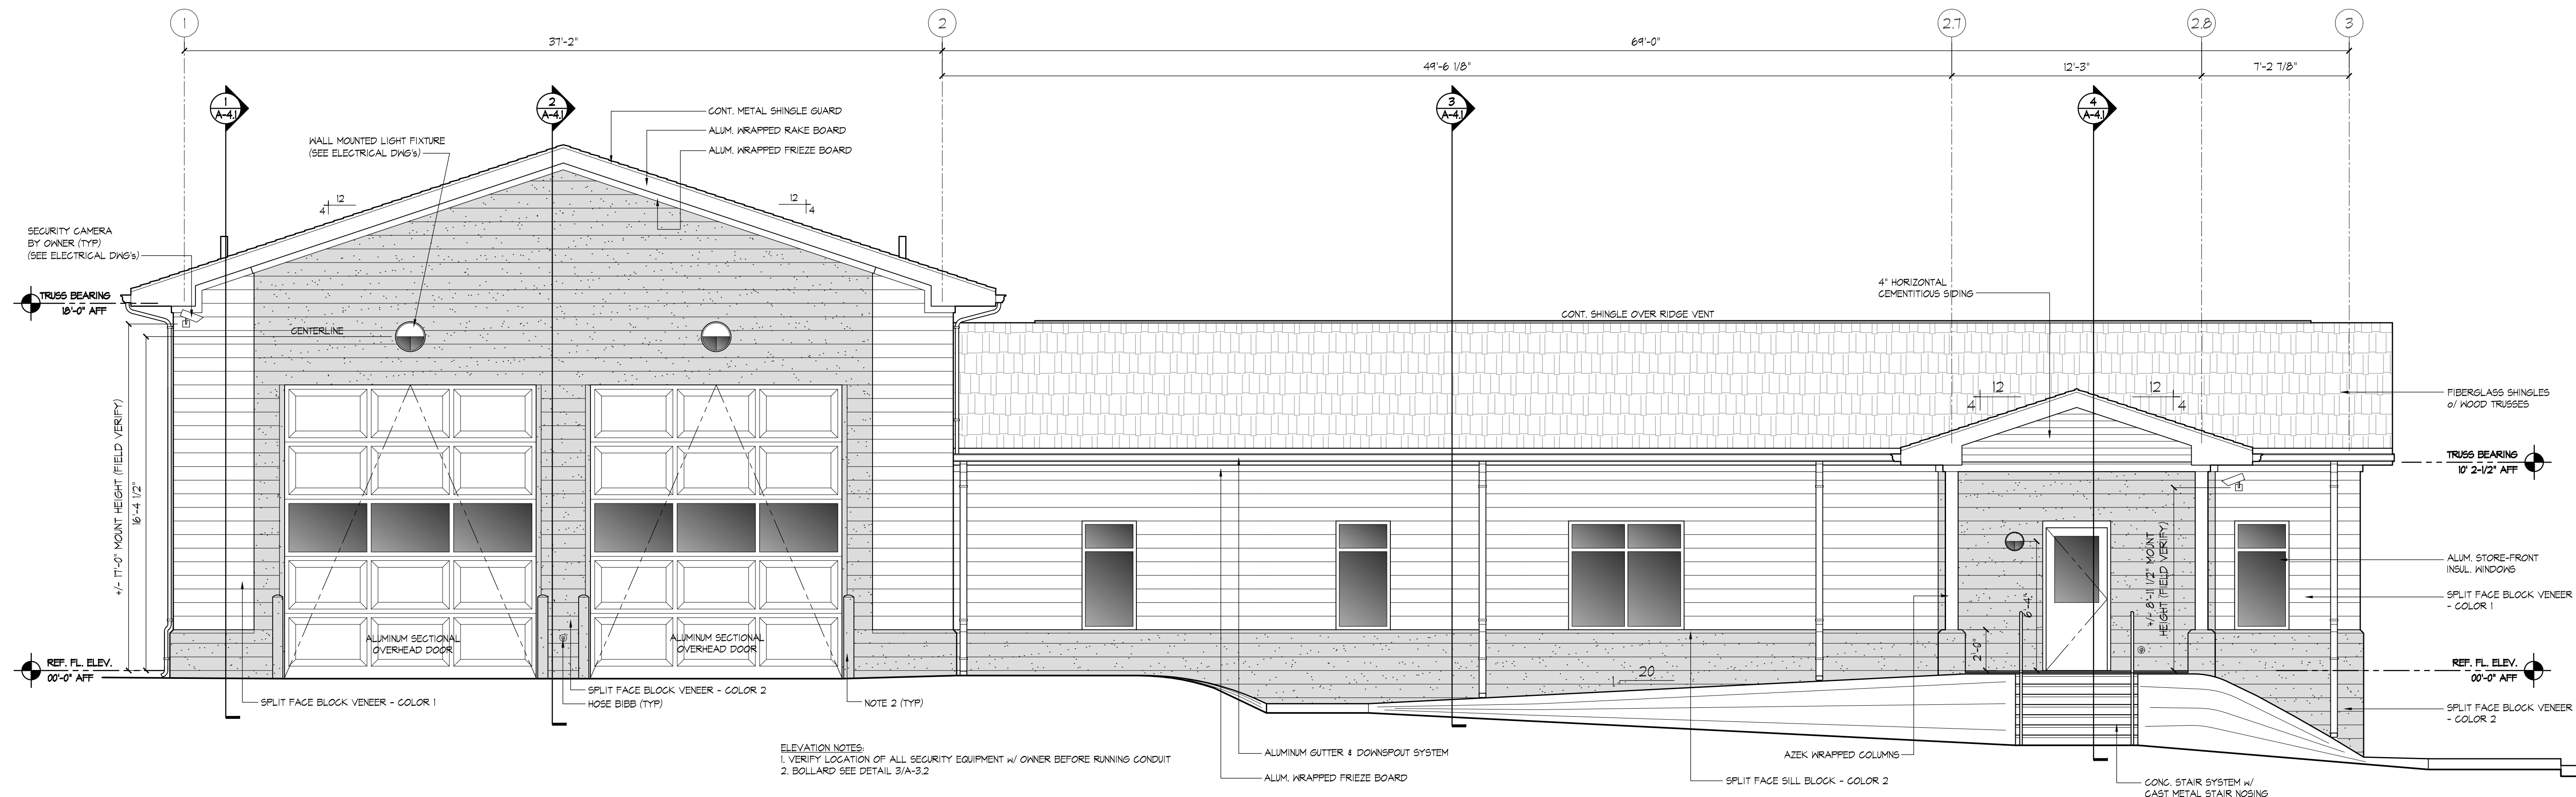

1 EMS SOUTH ELEVATION (FRONT)
SCALE: 1/4"=1'-0"

**NEW SOUTHEASTERN EMS
FOR
RUTHERFORD COUNTY
North Carolina**

ISSUE DATE: 10-7-2014
 REVISION 1: --
 REVISION 2: --
 REVISION 3: --
 REVISION 4: --
 PROJECT #: 14-190-000
 CONTENT: EXTERIOR ELEVATIONS
 PROJECT ARCHITECT: --
 DRAWN BY: SJP
 CADD FILE NAME:

THIS DRAWING AND THE DESIGN SHOWN ARE THE PROPERTY OF ESD. THE REPRODUCTION, OR USE OF THIS DRAWING WITHOUT THEIR WRITTEN CONSENT IS PROHIBITED. ANY INFRINGEMENT IS SUBJECT TO LEGAL ACTION.