




P:\2014\14-190-000 Henrietta EMS and Library\CD's\Elevations Shown 09.12.2014.dwg, Plotted By: spandler, Plotted: Oct 07, 2014 - 11:00am

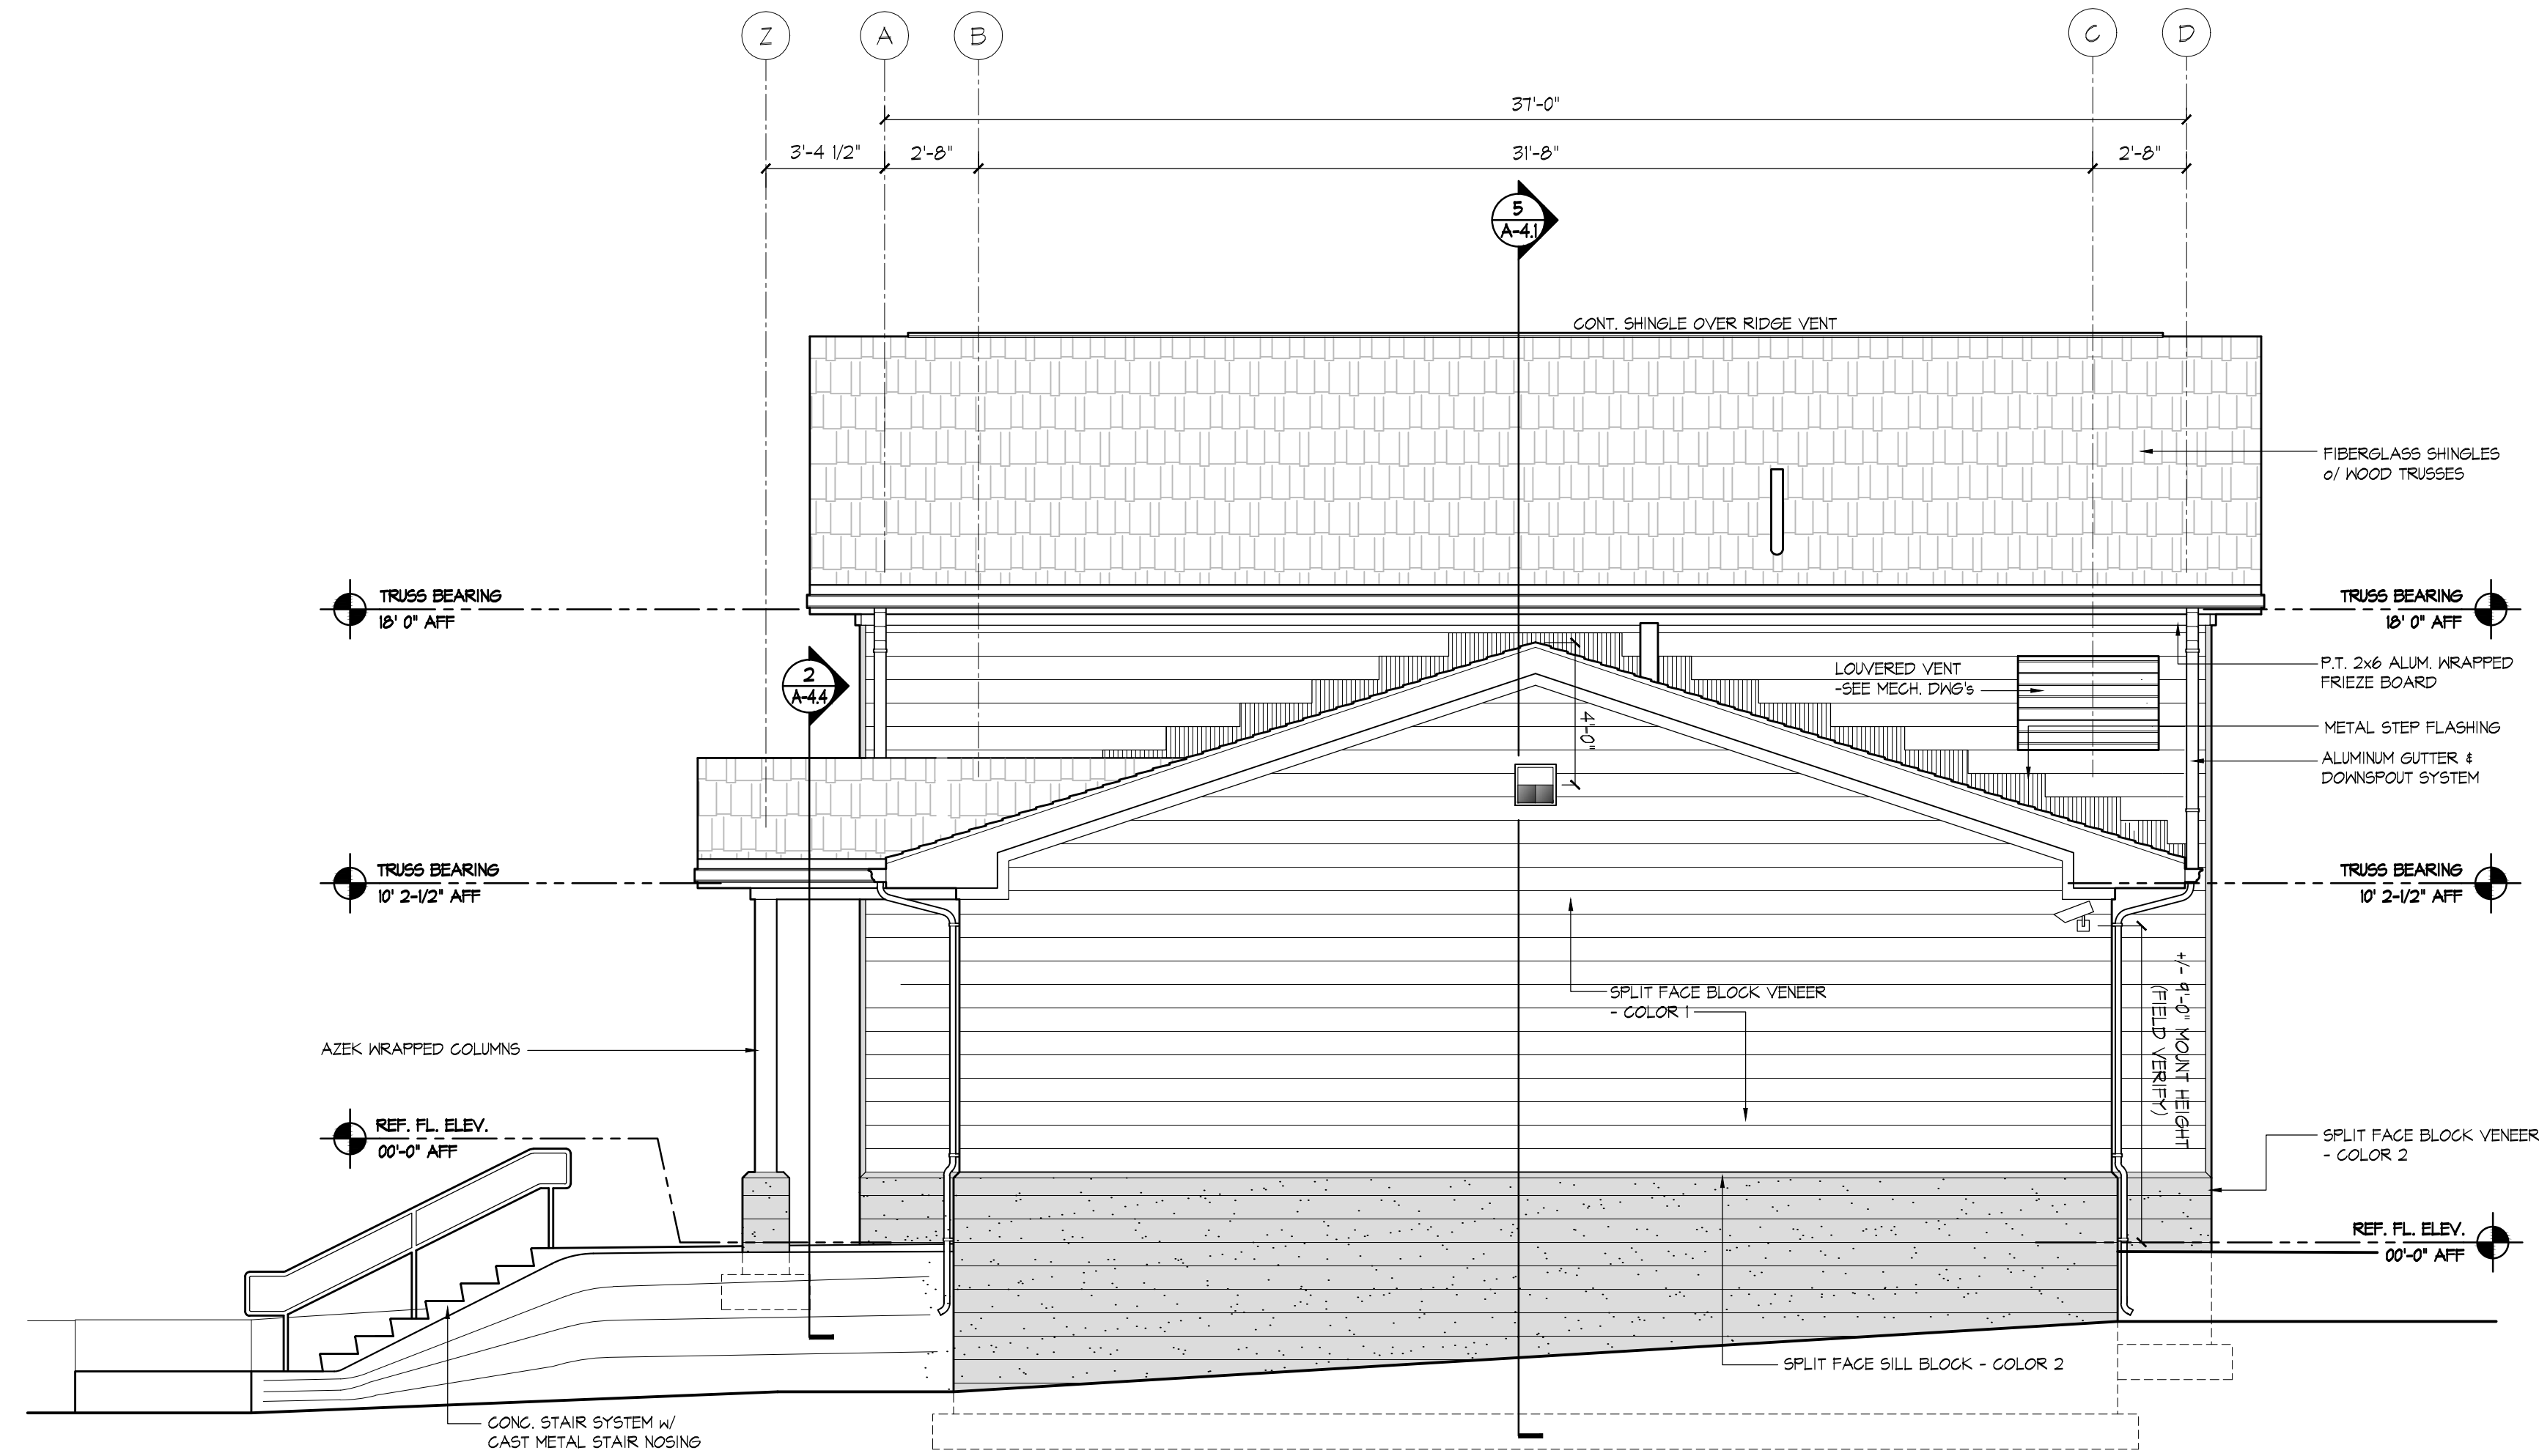

2 EMS EAST ELEVATION (RIGHT)
SCALE: 1/4"=1'-0"

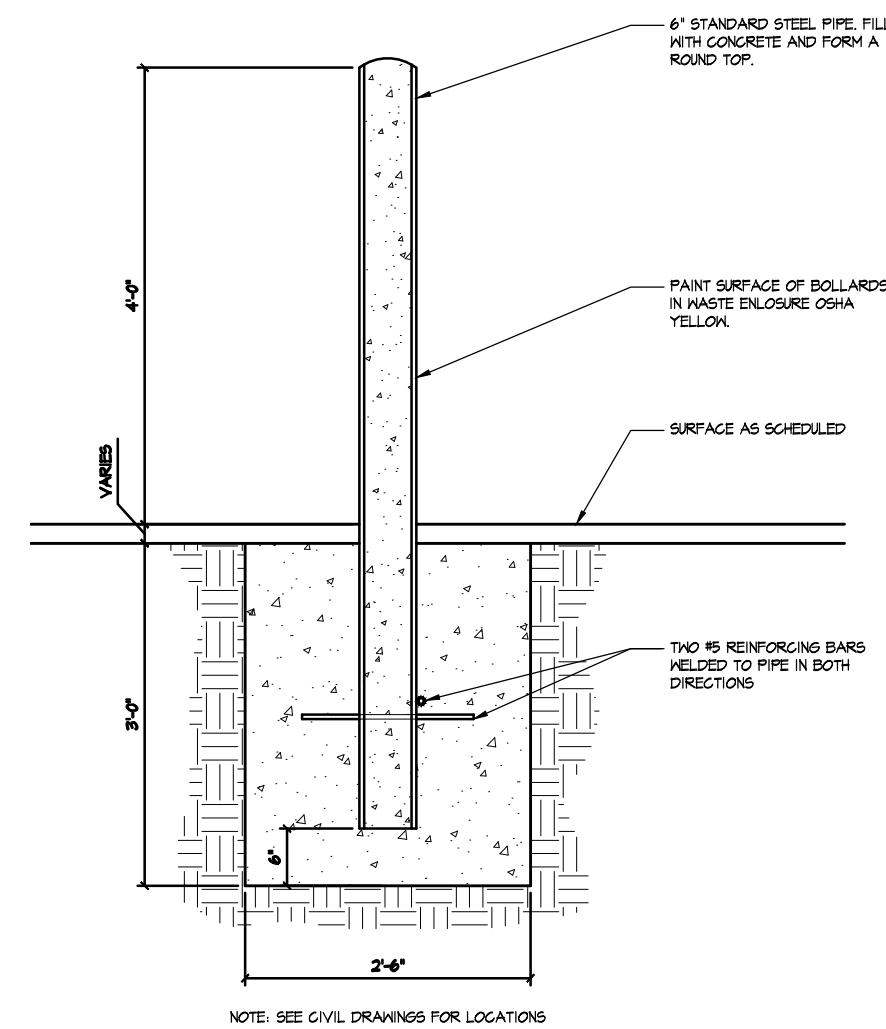

3 TYP. BOLLARD DETAIL
SCALE: 1"=1'-0"

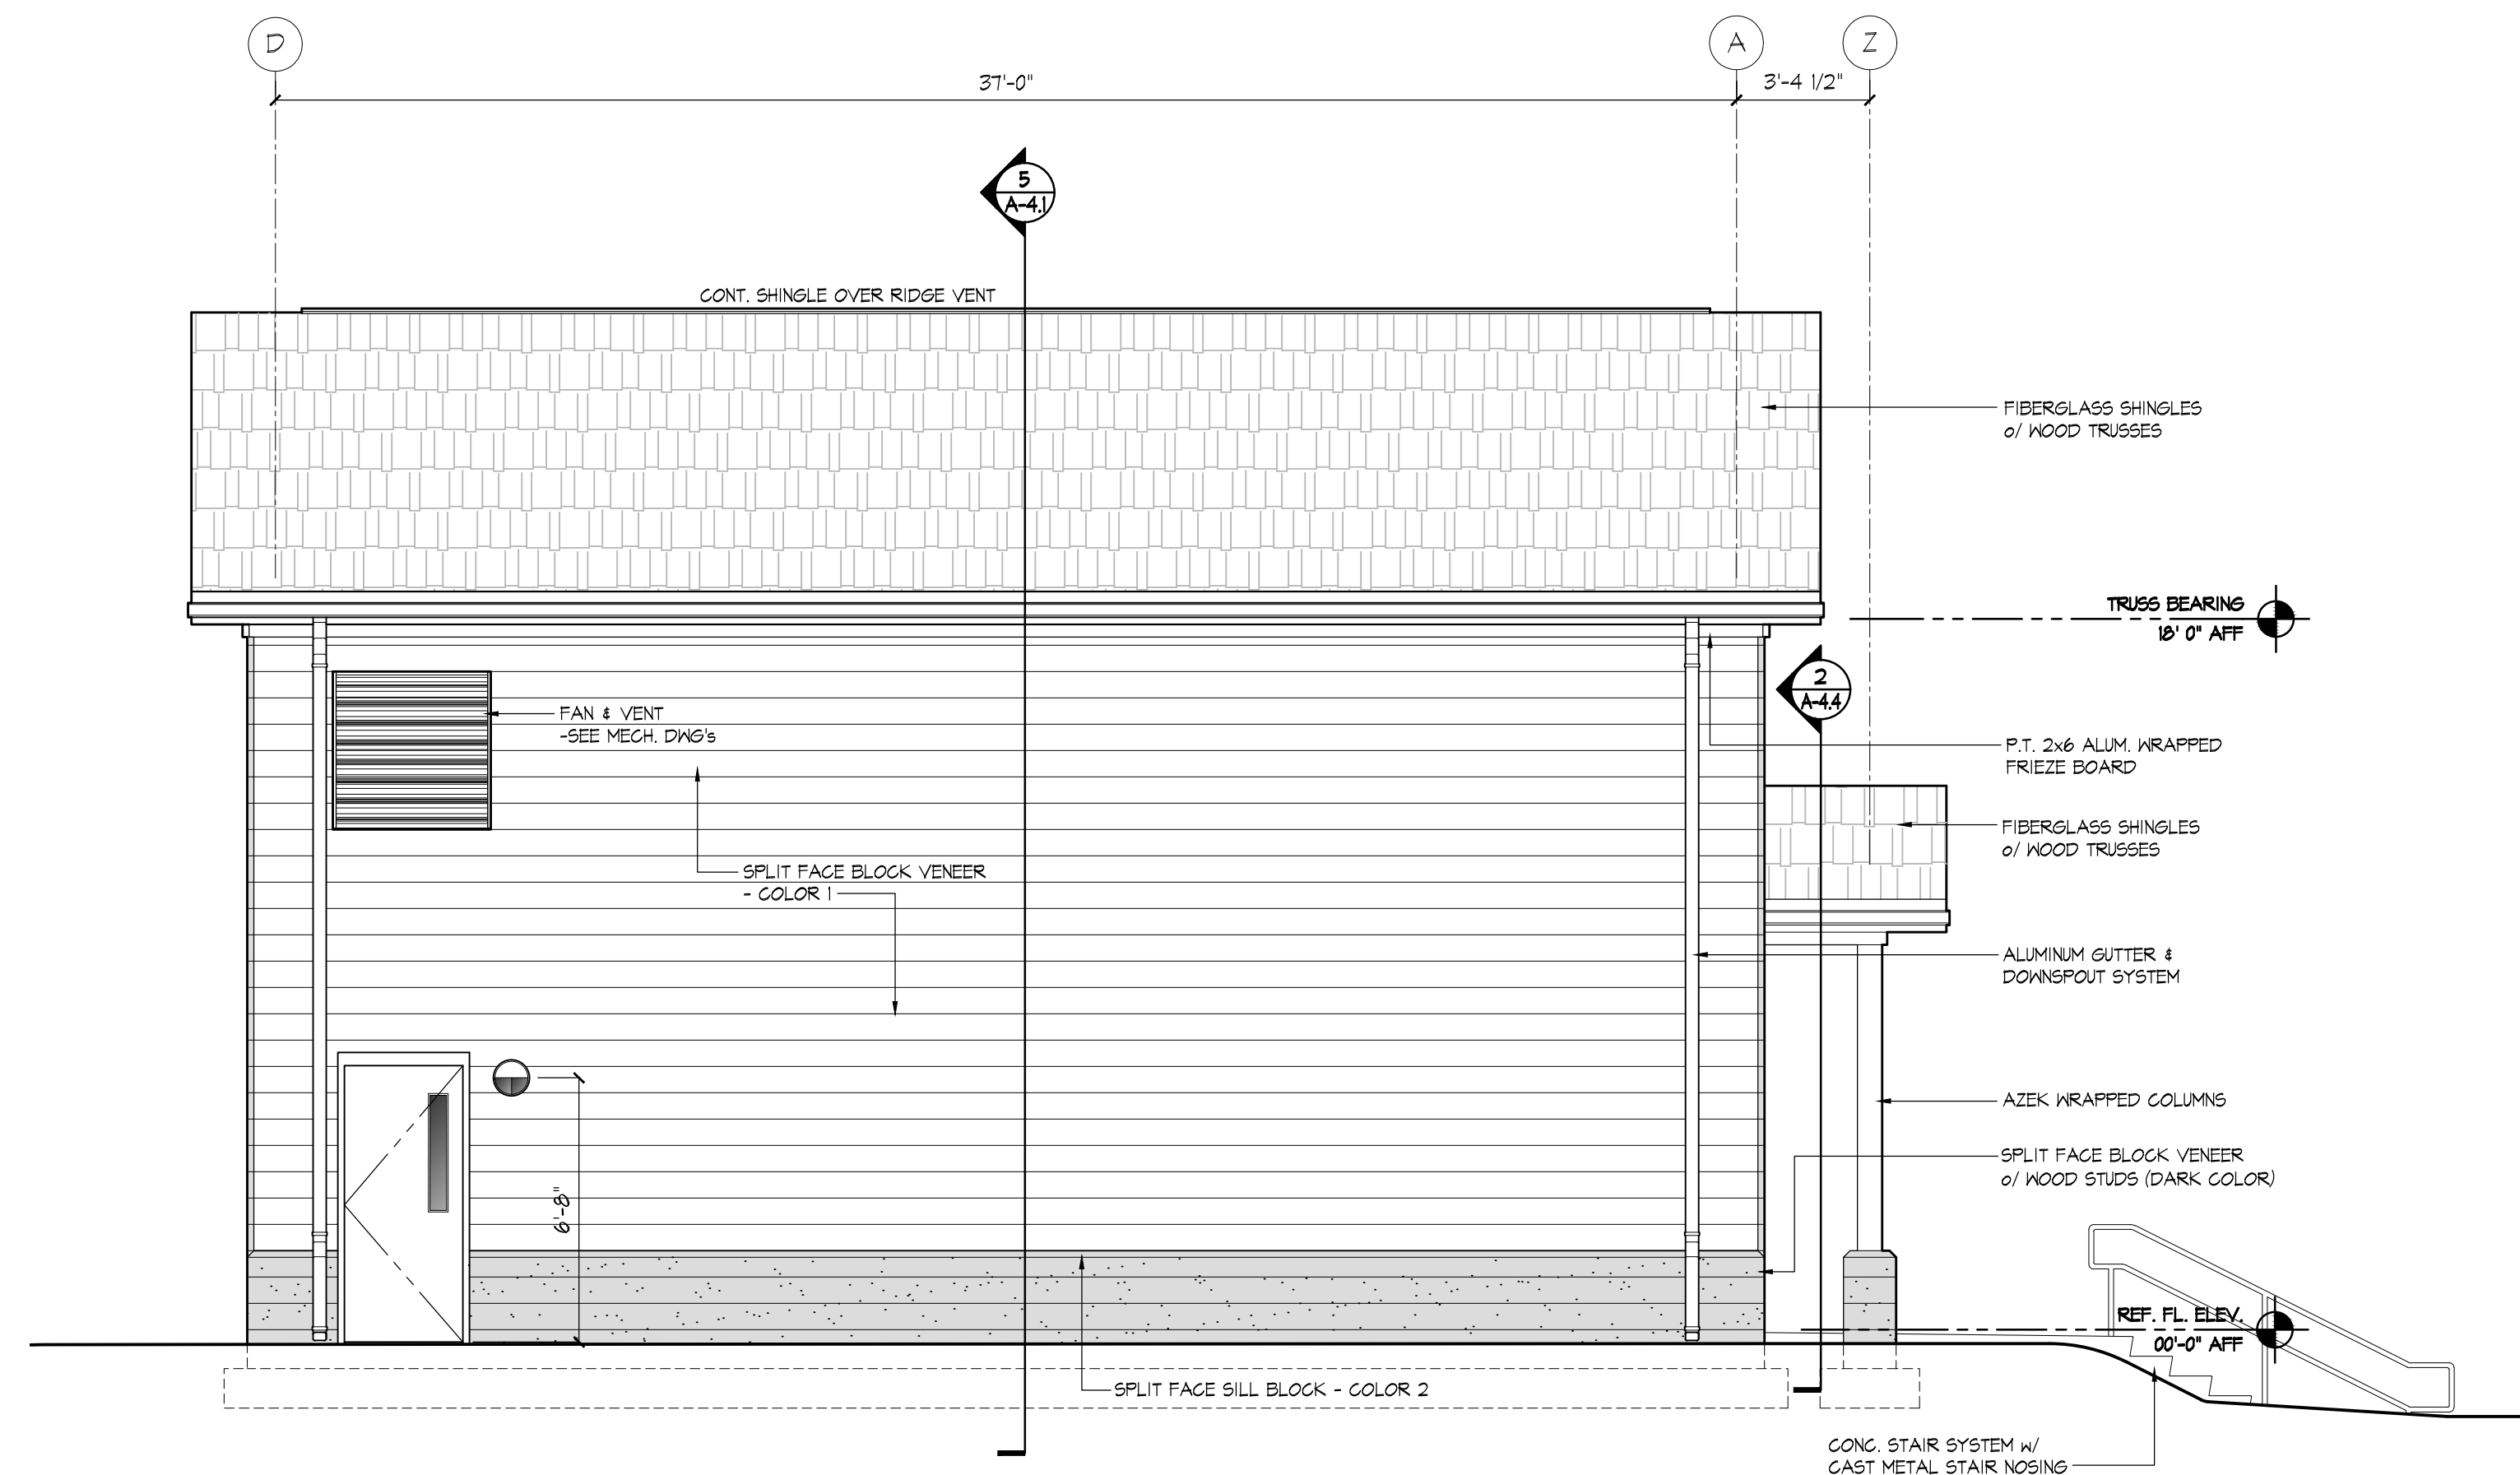

1 EMS WEST ELEVATION (LEFT)
SCALE: 1/4"=1'-0"

**NEW SOUTHEASTERN EMS
FOR
RUTHERFORD COUNTY
North Carolina**

ISSUE DATE: 10-7-2014
 REVISION 1: --
 REVISION 2: --
 REVISION 3: --
 REVISION 4: --
 PROJECT #: 14-190-000
 CONTENT: EXTERIOR ELEVATIONS
 PROJECT ARCHITECT: --
 DRAWN BY: SJP
 CADD FILE NAME:

THIS DRAWING AND THE DESIGN SHOWN ARE THE PROPERTY OF ESD. THE REPRODUCTION, OR USE OF THIS DRAWING WITHOUT THEIR WRITTEN CONSENT IS PROHIBITED. ANY INFRINGEMENT IS SUBJECT TO LEGAL ACTION.

Sheet
A-3.2

ESD
 architecture • interior design
 1300 South Mint Street, Suite 300, Charlotte, NC 28203
 Email: esd@esdarch.com • Fax: 704-373-0802 • Phone: 704-373-1900