

CONSTRUCTION PLANS FOR PROJECT 9 OF
GREYROCK SUBDIVISION


LAKE LURE

RUTHERFORD COUNTY, N.C.

PROJECT OWNER:
 RUTHERFORD COUNTY,
 N.C.

PROPERTY OWNER:
 GREYROCK HOMEOWNERS
 ASSOCIATION

VICINITY MAP
 N.T.S.

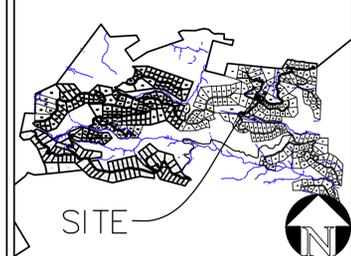

JOB NUMBER:
 12008

REV	DATE	BY

GENERAL NOTES:

DESCRIPTION

I HEREBY CERTIFY THAT THIS PLAN AND SPECIFICATION WAS PREPARED BY ME OR UNDER MY DIRECT SUPERVISION AND THAT I AM A DULY REGISTERED ARCHITECT OR ENGINEER UNDER THE LAWS OF THE STATE OF NORTH CAROLINA AS SIGNIFIED BY MY HAND AND SEAL.



PROJECT 9 ROAD LAYOUT PLANS FOR
GREYROCK SUBDIVISION
 LAKE LURE
 RUTHERFORD COUNTY, NC
COVER


SHEET INDEX

TITLE	1-4
COVER	
OVERALL PLAN	
DRAINAGE PLAN	
ROAD PLAN AND PROFILE	
DETAILS	

Odom Engineering PLLC
 ENGINEERS ARCHITECTS
 1521 BIRCHWOOD DRIVE, SUITE 200
 RUTHERFORD COUNTY, NC 27083-2748
 PHONE: 704.885.1234 FAX: 704.885.1235



SCALE: N.T.S.
 DATE: 03/18/13
 DRAWN BY: JTP
 CHECKED BY: DWO
 PROJECT MGR: DWO
 SHEET:
 COVER

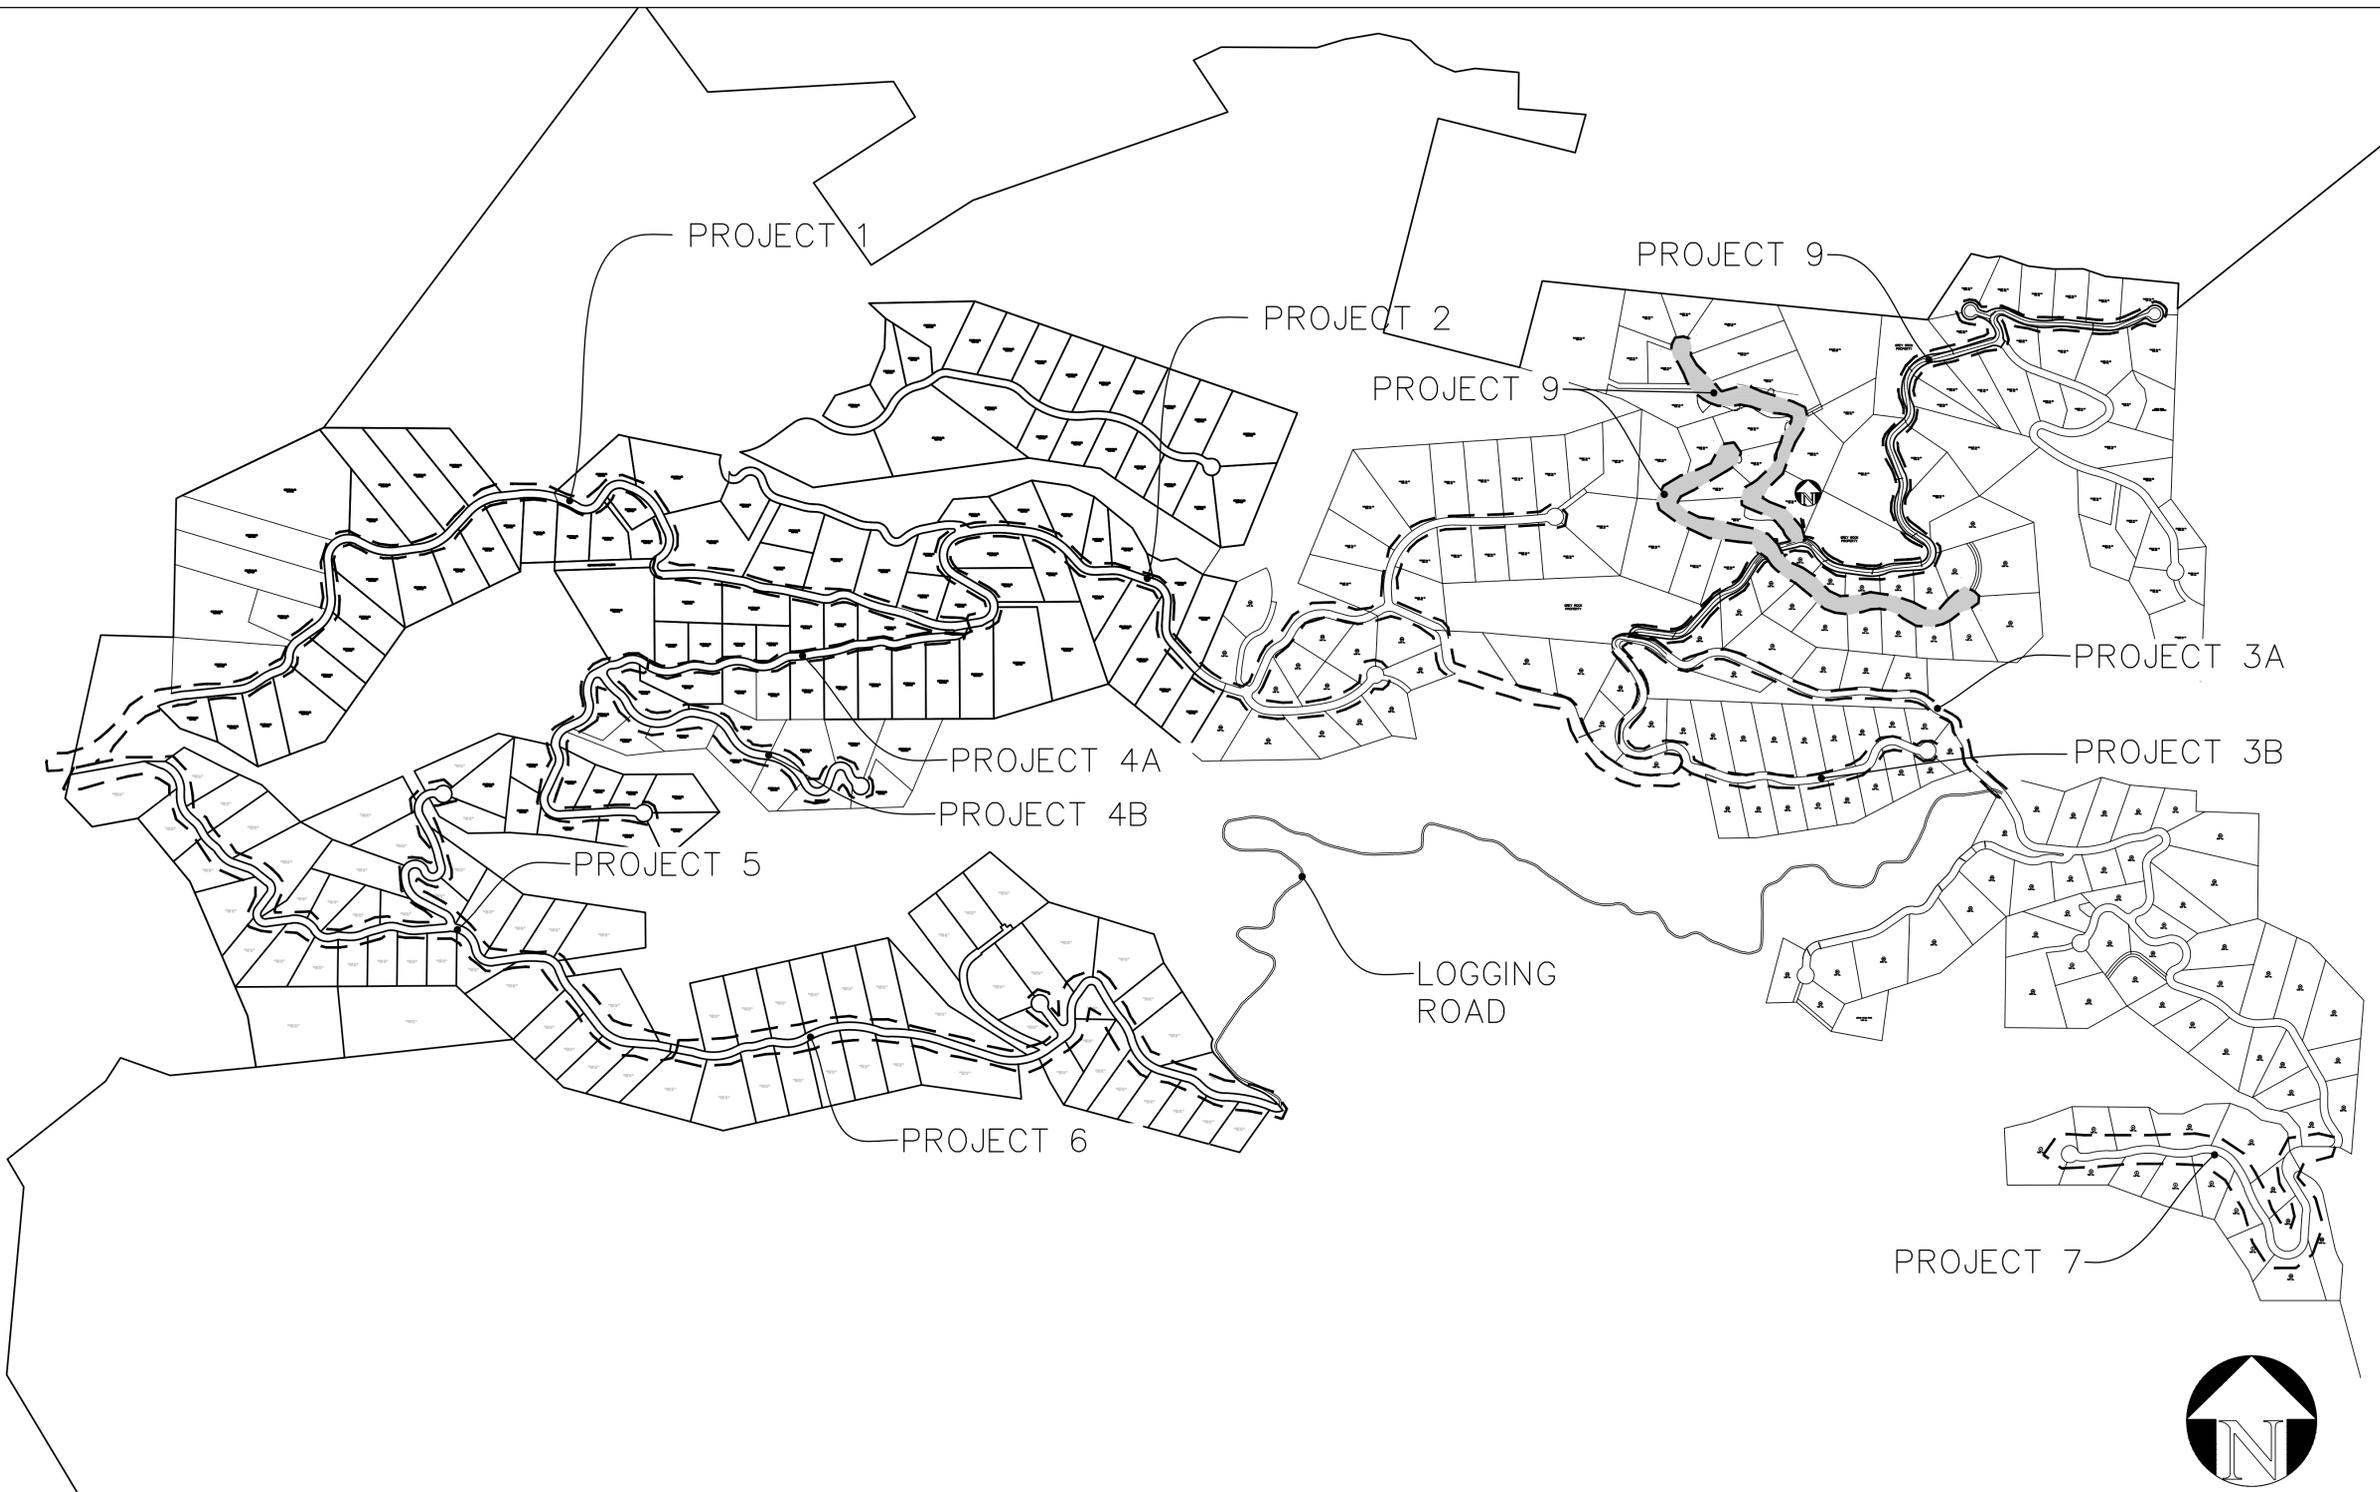

Drawing name: Z:\2012\12008-Grey Rock Projects 1-5\DWG\PHASE 9\DWG\PROJECT 9-BASE-031413.dwg
 Plotted on: Mar 18, 2013 12:47pm

DATE	BY

REV	DESCRIPTION
1	
2	
3	
4	
5	
6	

I HEREBY CERTIFY THAT THIS PLAN AND SPECIFICATION WAS PREPARED BY ME OR UNDER MY DIRECT SUPERVISION AND THAT I AM A DULY REGISTERED ARCHITECT OR ENGINEER UNDER THE LAWS OF THE STATE OF NORTH CAROLINA AS SIGNIFIED BY MY HAND AND SEAL.



CERTIFICATION

PROJECT 9 ROAD LAYOUT PLANS FOR
GREY ROCK SUBDIVISION
LAKE LURE RUTHERFORD COUNTY, NC
OVERALL PROJECT LAYOUT



SCALE: 1" = 100'

DATE: 03/18/13


DRAWN BY: JTP

CHECKED BY: DWO

PROJECT MGR: DWO

SHEET:


OVERALL

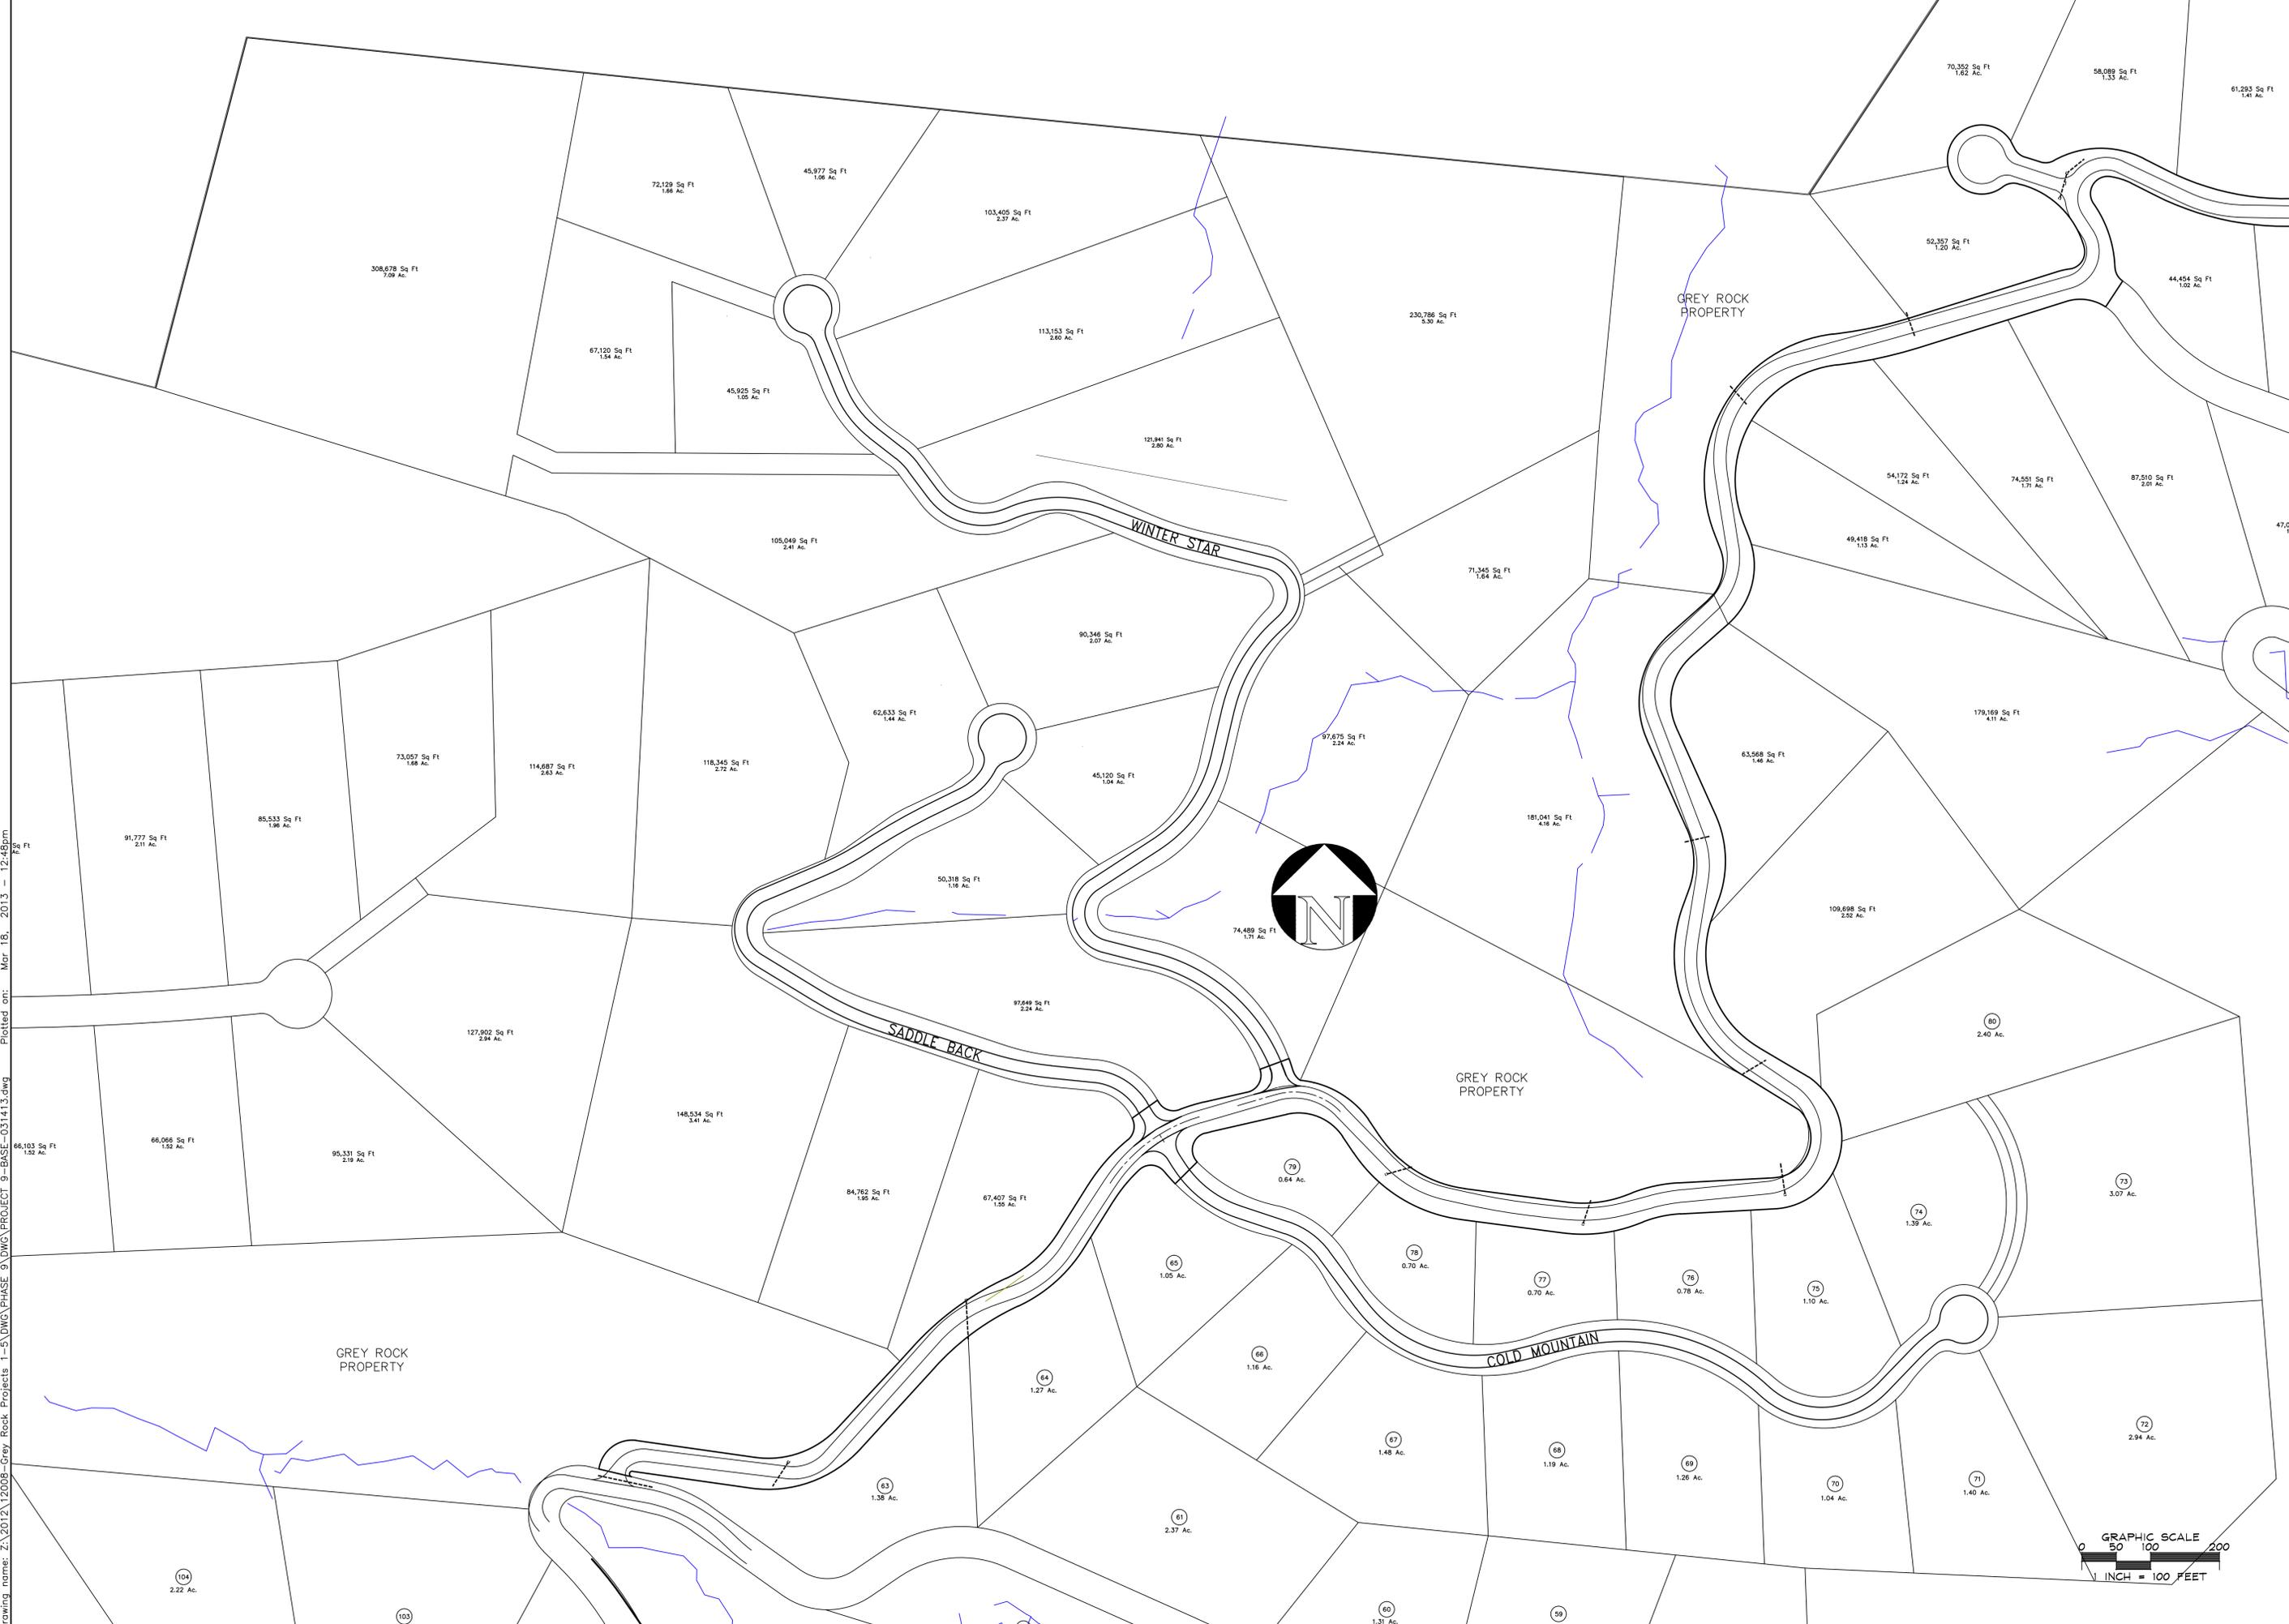

Drawing name: Z:\2012\12008-Grey Rock Projects 1-5\DWG\PHASE 9\DWG\PROJECT 9-BASE-031413.dwg Plotted on: Mar 18, 2013 12:46pm

REV	DATE	DESCRIPTION
1		
2		
3		
4		
5		
6		


I HEREBY CERTIFY THAT THIS PLAN AND SPECIFICATION WAS PREPARED BY ME OR UNDER MY DIRECT SUPERVISION AND THAT I AM A DULY REGISTERED ARCHITECT OR ENGINEER UNDER THE LAWS OF THE STATE OF NORTH CAROLINA AS SIGNIFIED BY MY HAND AND SEAL.

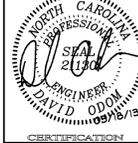

PROJECT 9 ROAD LAYOUT PLANS FOR
GREY ROCK SUBDIVISION
LAKE LURE RUTHERFORD COUNTY, NC
OVERALL DRAINAGE PLAN




SCALE: 1" = 100'
DATE: 03/18/13
DRAWN BY: JTP
CHECKED BY: DWO
PROJECT MGR: DWO
SHEET:
DRAINAGE

 

Drawing name: Z:\2012\12008-Grey Rock Projects\1-5\DWG\PHASE 9\BASE\PROJECT 9-BASE-031413.dwg Plotted on: Mar 18, 2013 - 12:46pm

REV	DESCRIPTION	DATE	BY
1			
2			
3			
4			
5			
6			



I HEREBY CERTIFY THAT THIS PLAN AND SPECIFICATION WAS PREPARED BY ME OR UNDER MY DIRECT SUPERVISION AND THAT I AM A DULY REGISTERED ARCHITECT OR ENGINEER UNDER THE LAWS OF THE STATE OF NORTH CAROLINA AS SIGNIFIED BY MY HAND AND SEAL.

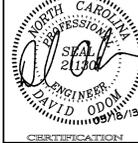

ROAD LAYOUT PROJECT 9 PLANS FOR
GREYROCK SUBDIVISION
LAKE LURE RUTHERFORD COUNTY, NC
PLAN AND PROFILE VIEWS

Odom Engineering PLLC
152 East Main Street, Rutherford County, NC 27080
PH: 704.785.0000 FAX: 704.785.0001

SCALE: 1" = 50'
DATE: 03/18/13
DRAWN BY: JTP
CHECKED BY: DW0
PROJECT MGR: DW0
SHEET: 1 OF 4

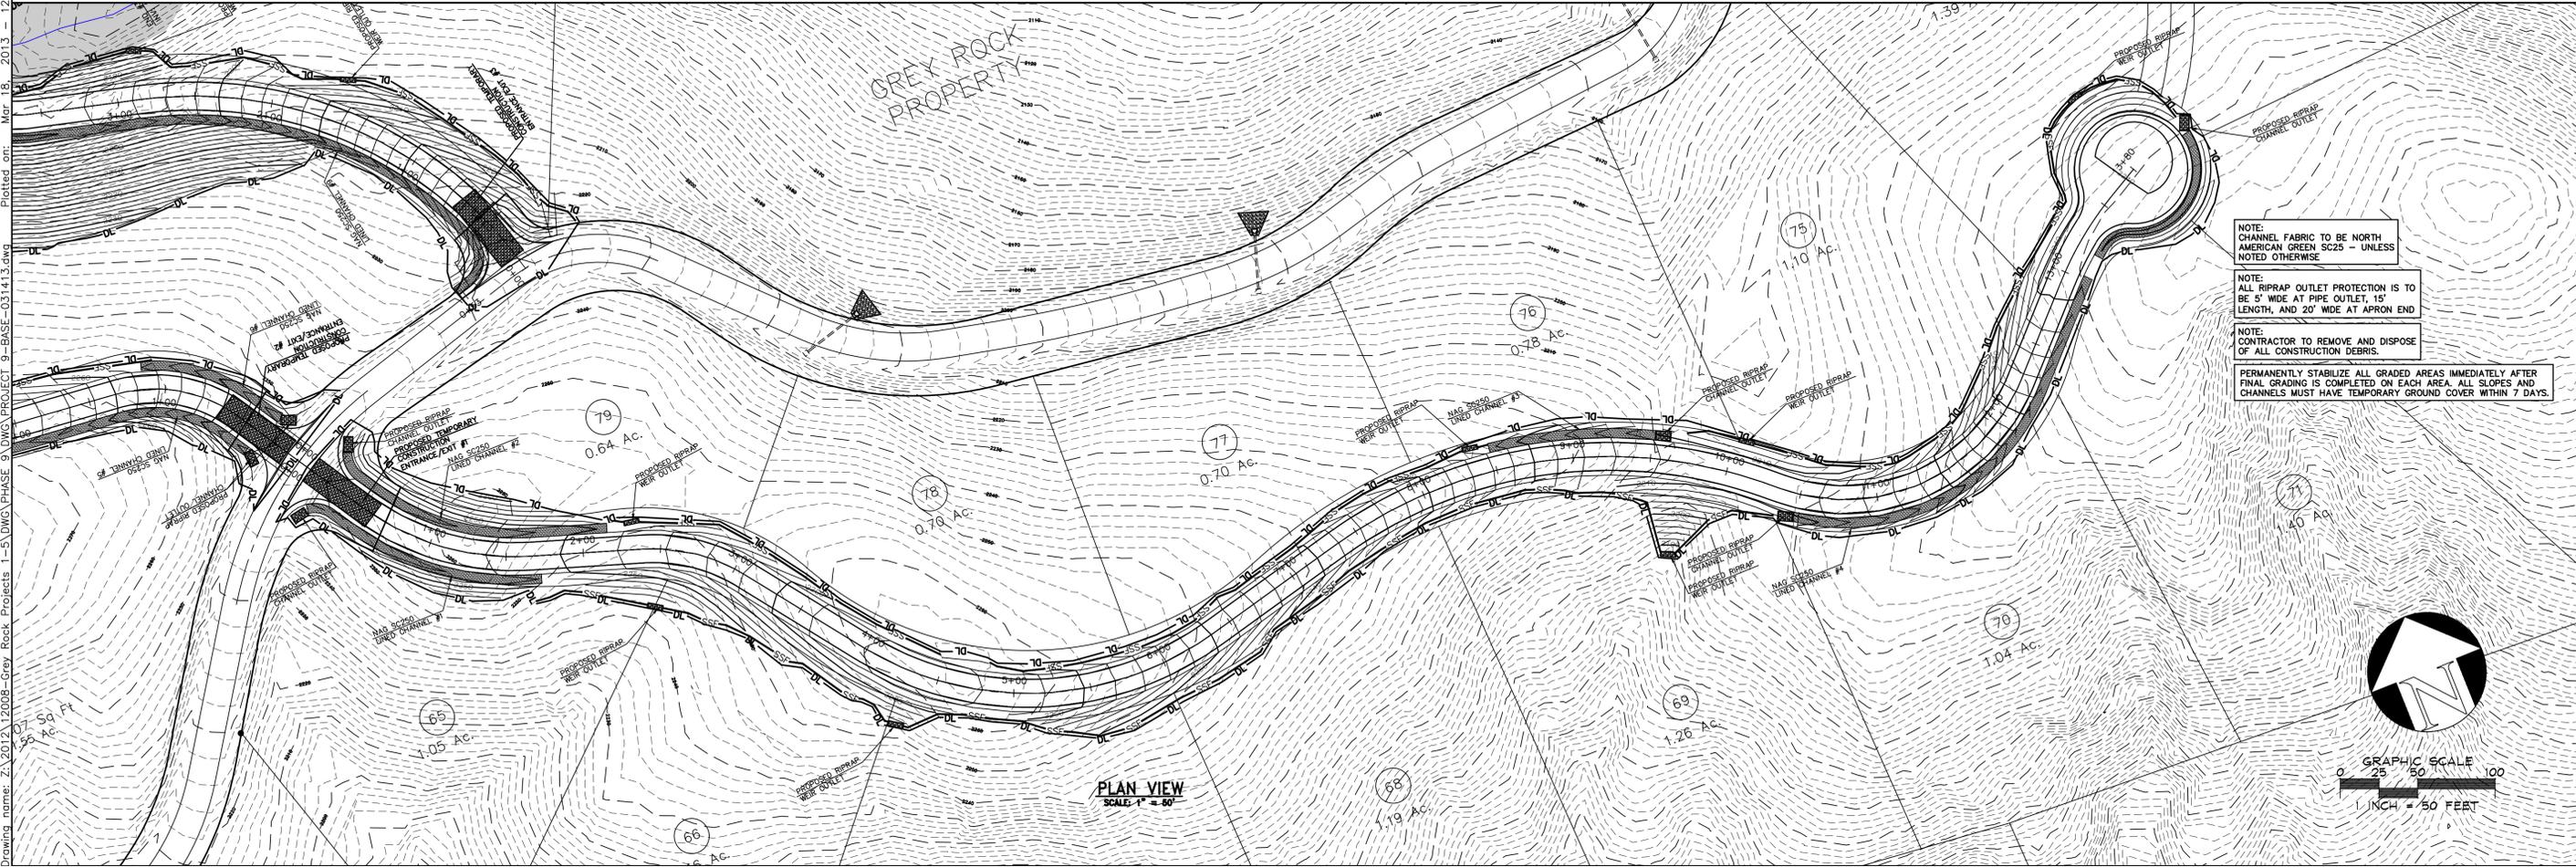
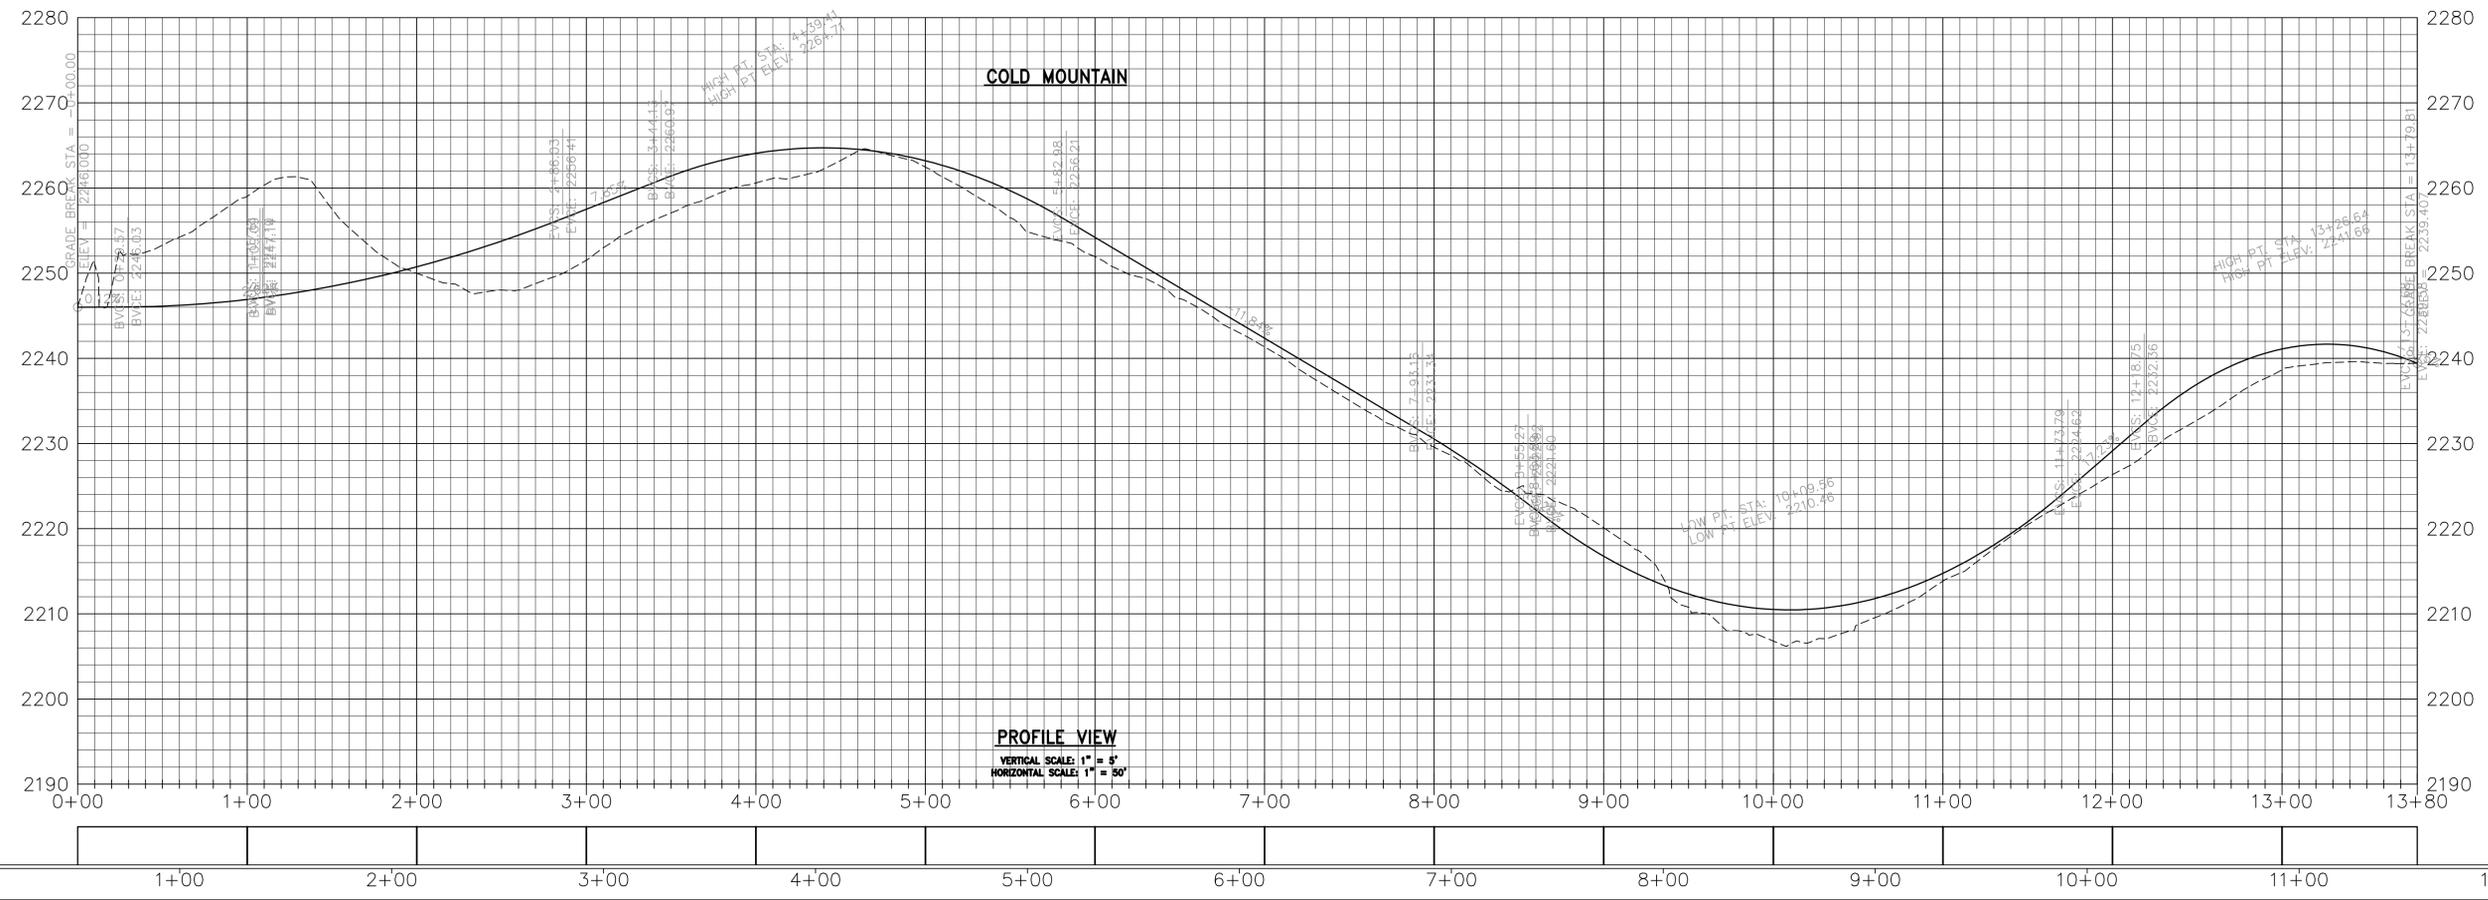


Drawing name: Z:\2012\12008-Grey Rock Projects\1-5\DWG\PHASE 9\DWG_PROJECT 9-BASE-031413.dwg Plotted on: Mar 18, 2013 12:49pm


DATE	
BY	

REV	DESCRIPTION
1	
2	
3	
4	
5	
6	

I HEREBY CERTIFY THAT THIS PLAN AND SPECIFICATION WAS PREPARED BY ME OR UNDER MY DIRECT SUPERVISION AND THAT I AM A DULY REGISTERED ARCHITECT OR ENGINEER UNDER THE LAWS OF THE STATE OF NORTH CAROLINA AS SIGNIFIED BY MY HAND AND SEAL.

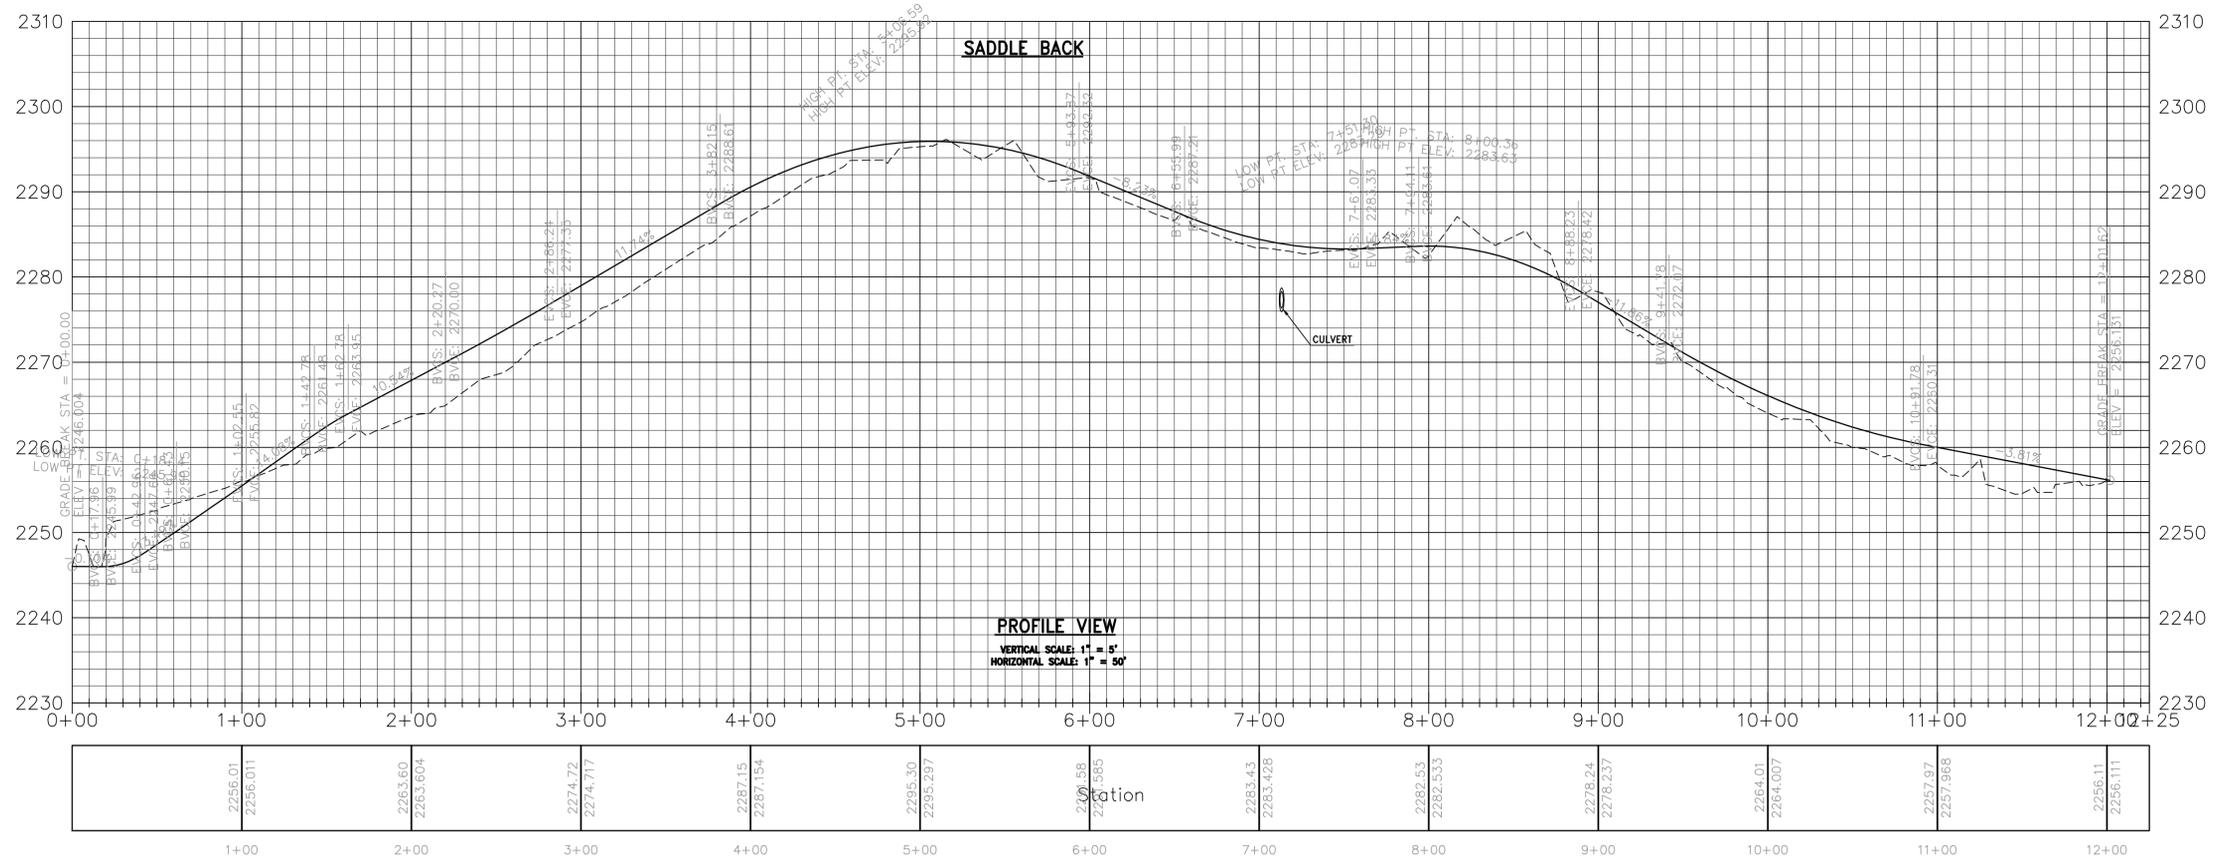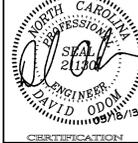

- NOTE: CHANNEL FABRIC TO BE NORTH AMERICAN GREEN SC25 - UNLESS NOTED OTHERWISE
- NOTE: ALL RIPRAP OUTLET PROTECTION IS TO BE 5' WIDE AT PIPE OUTLET, 15' LENGTH, AND 20' WIDE AT APRON END
- NOTE: CONTRACTOR TO REMOVE AND DISPOSE OF ALL CONSTRUCTION DEBRIS.
- NOTE: PERMANENTLY STABILIZE ALL GRADED AREAS IMMEDIATELY AFTER FINAL GRADING IS COMPLETED ON EACH AREA. ALL SLOPES AND CHANNELS MUST HAVE TEMPORARY GROUND COVER WITHIN 7 DAYS.

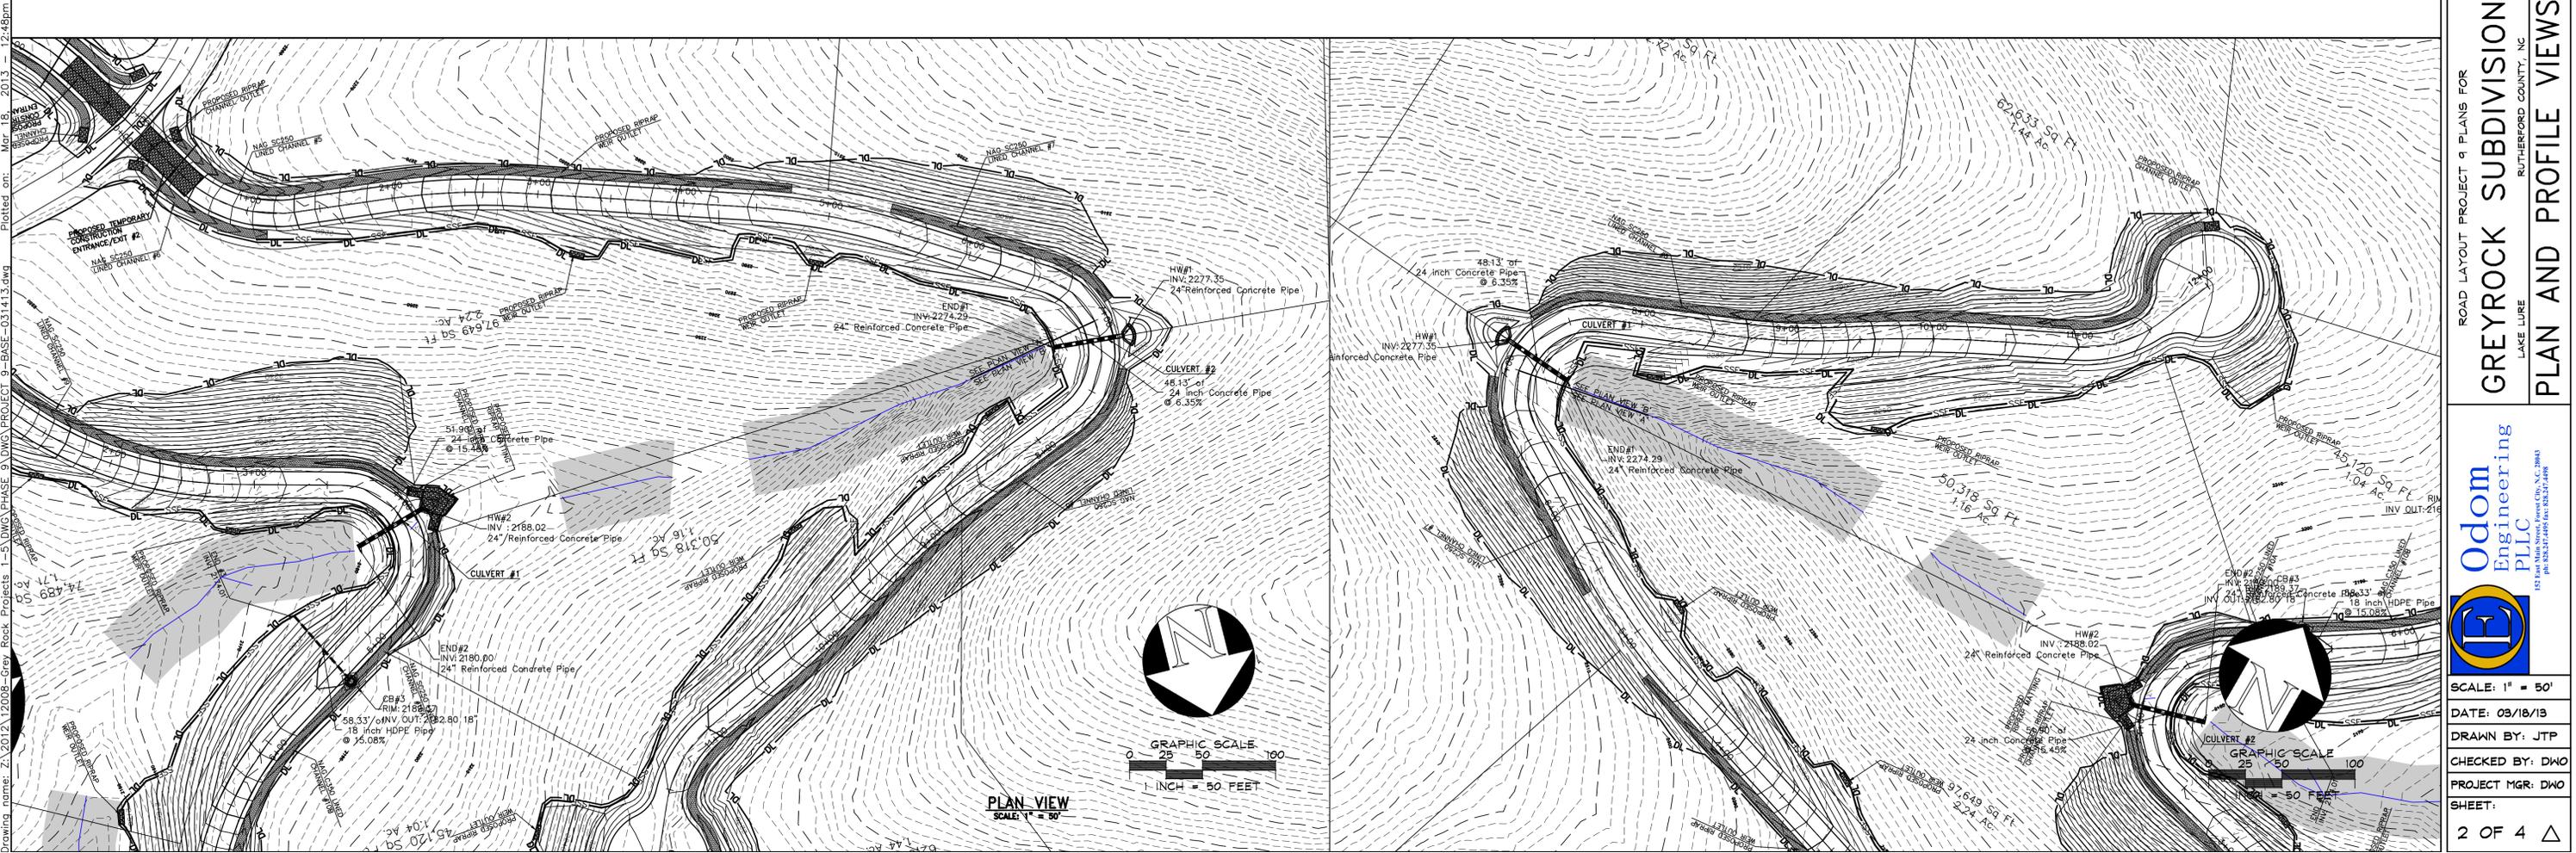

Drawing name: Z:\2012\12008-Grey Rock Projects\1-5\DWG_PHASE 9\DWG_PROJECT 9-BASE-031413.dwg Plotted on: Mar 18, 2013 12:49pm

ROAD LAYOUT PROJECT 9 PLANS FOR
GREY ROCK SUBDIVISION
LAKE LURE RUTHERFORD COUNTY, NC
PLAN AND PROFILE VIEWS


Odom Engineering PLLC
182 East Main Street, Rutherford County, NC 28901
PH: 704.782.0000 FAX: 704.782.0001

SCALE: 1" = 50'
DATE: 03/18/13
DRAWN BY: JTP
CHECKED BY: DW0
PROJECT MGR: DW0
SHEET: 2 OF 4

DATE	BY

REV	DESCRIPTION
1	
2	
3	
4	
5	



I HEREBY CERTIFY THAT THIS PLAN AND SPECIFICATION WAS PREPARED BY ME OR UNDER MY DIRECT SUPERVISION AND THAT I AM A DULY REGISTERED ARCHITECT OR ENGINEER UNDER THE LAWS OF THE STATE OF NORTH CAROLINA AS SIGNIFIED BY MY HAND AND SEAL.

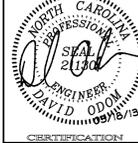

ROAD LAYOUT PROJECT 9 PLANS FOR
GREYROCK SUBDIVISION
LAKE LURE RUTHERFORD COUNTY, NC
PLAN AND PROFILE VIEWS





SCALE: 1" = 50'
DATE: 03/18/13
DRAWN BY: JTP
CHECKED BY: DWO
PROJECT MGR: DWO
SHEET:
3 OF 4

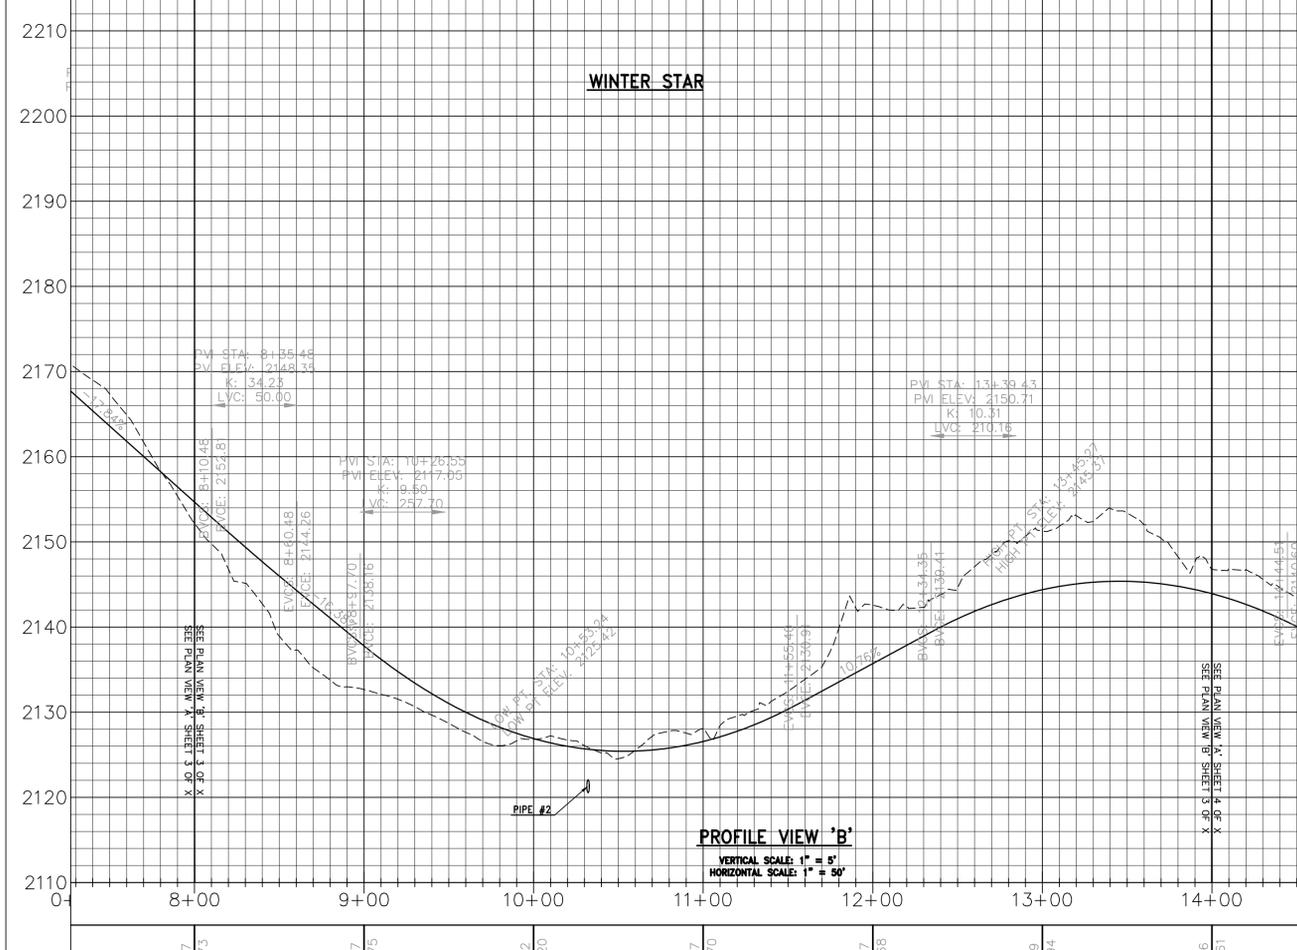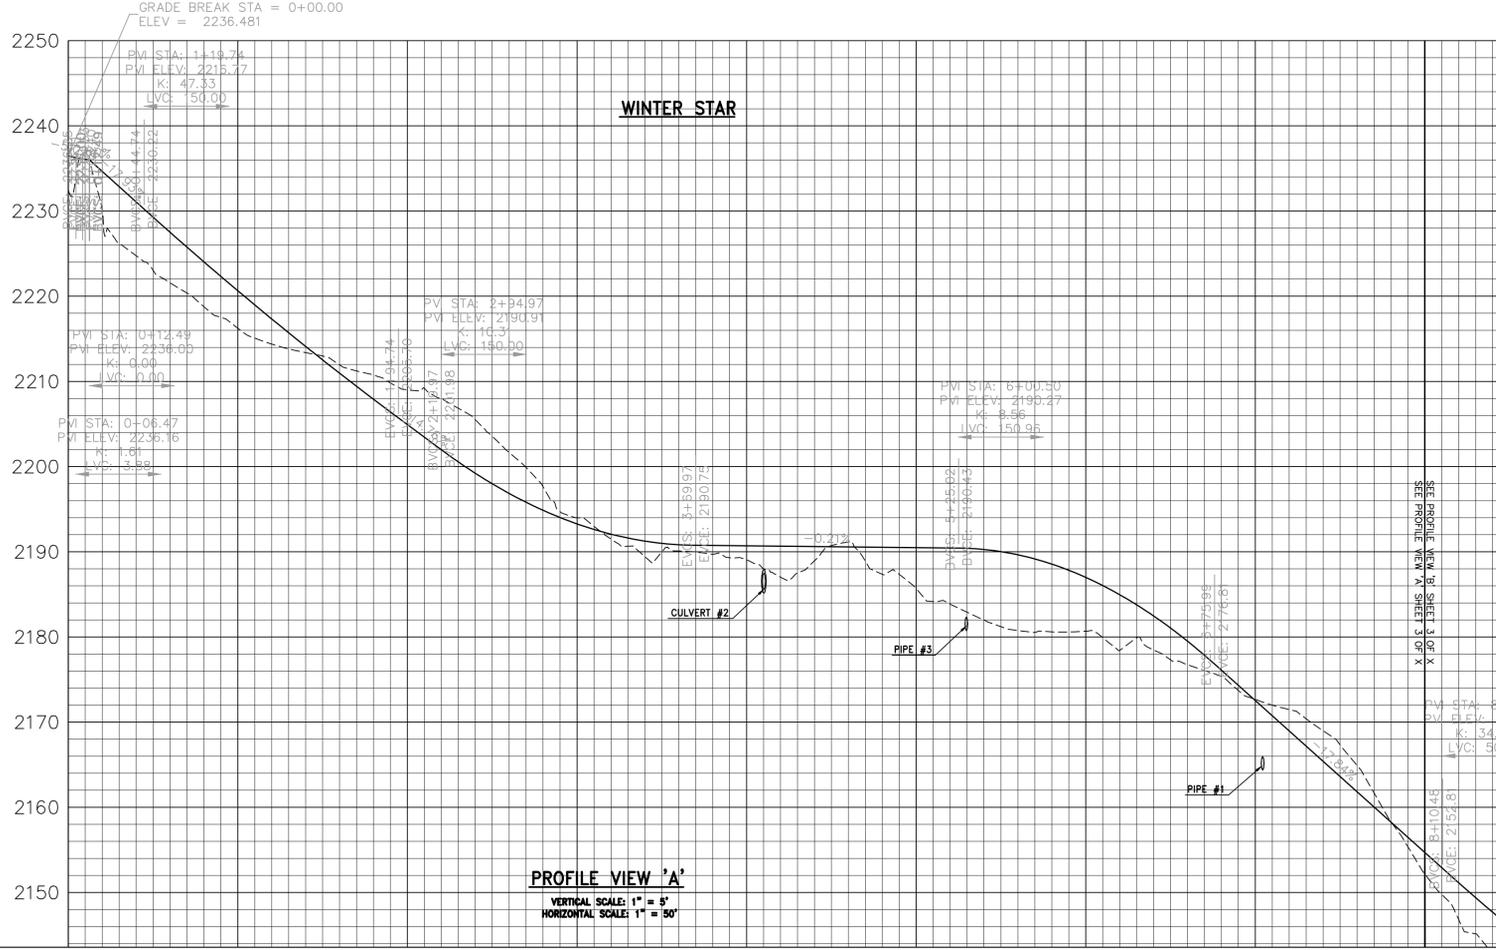

2216.24	2216.240	2209.00	2209.002	2193.99	2193.991	2189.04	2189.044	2185.68	2185.676	2180.67	2180.674	2172.68	2172.682	2152.17	2152.173
---------	----------	---------	----------	---------	----------	---------	----------	---------	----------	---------	----------	---------	----------	---------	----------

8+00	9+00	10+00	11+00	12+00	13+00	14+00
------	------	-------	-------	-------	-------	-------


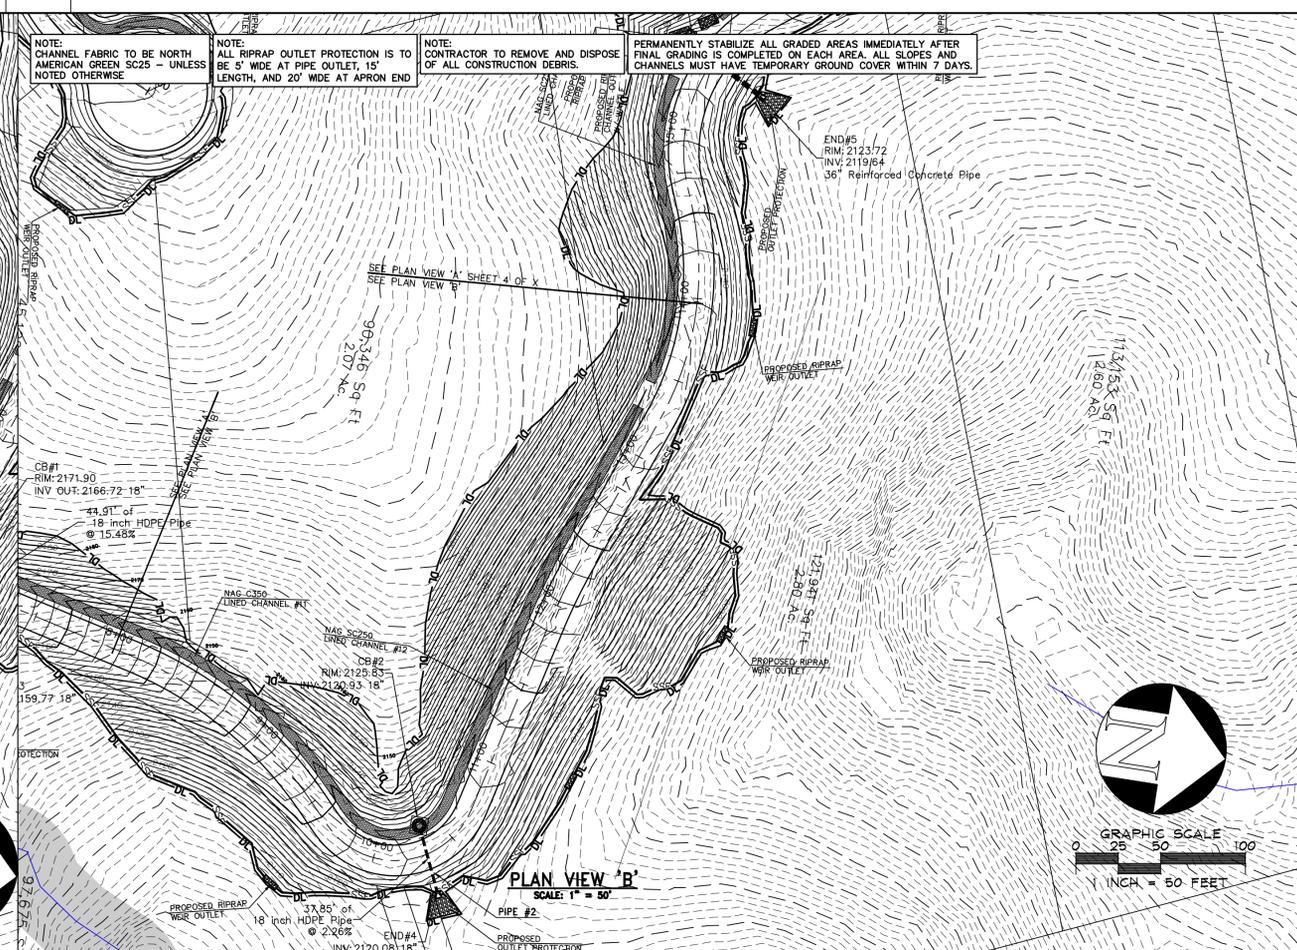
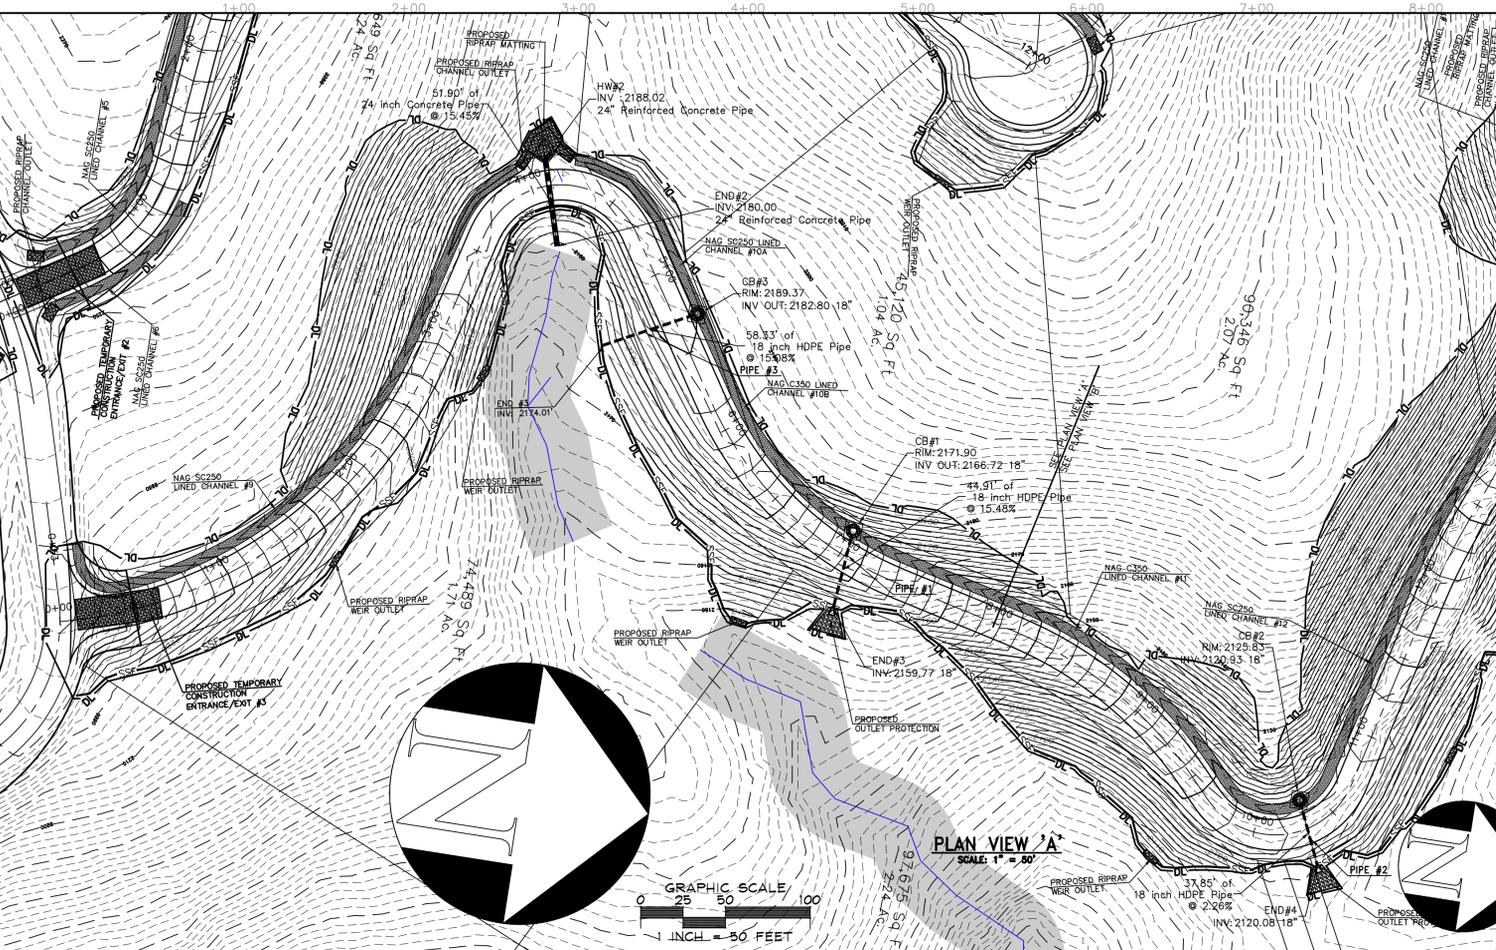


Drawing name: Z:\2012\12008-Grey Rock Projects\1-5\DWG\PHASE 9\DWG\PROJECT 9 -BASE\031413.dwg Plotted on: Mar 18, 2013 - 12:49pm

BY	DATE
-	-

REV	DESCRIPTION
1	
2	
3	
4	
5	
6	

I HEREBY CERTIFY THAT THIS PLAN AND SPECIFICATION WAS PREPARED BY ME OR UNDER MY DIRECT SUPERVISION AND THAT I AM A DULY REGISTERED ARCHITECT OR ENGINEER UNDER THE LAWS OF THE STATE OF NORTH CAROLINA AS SIGNIFIED BY MY HAND AND SEAL.

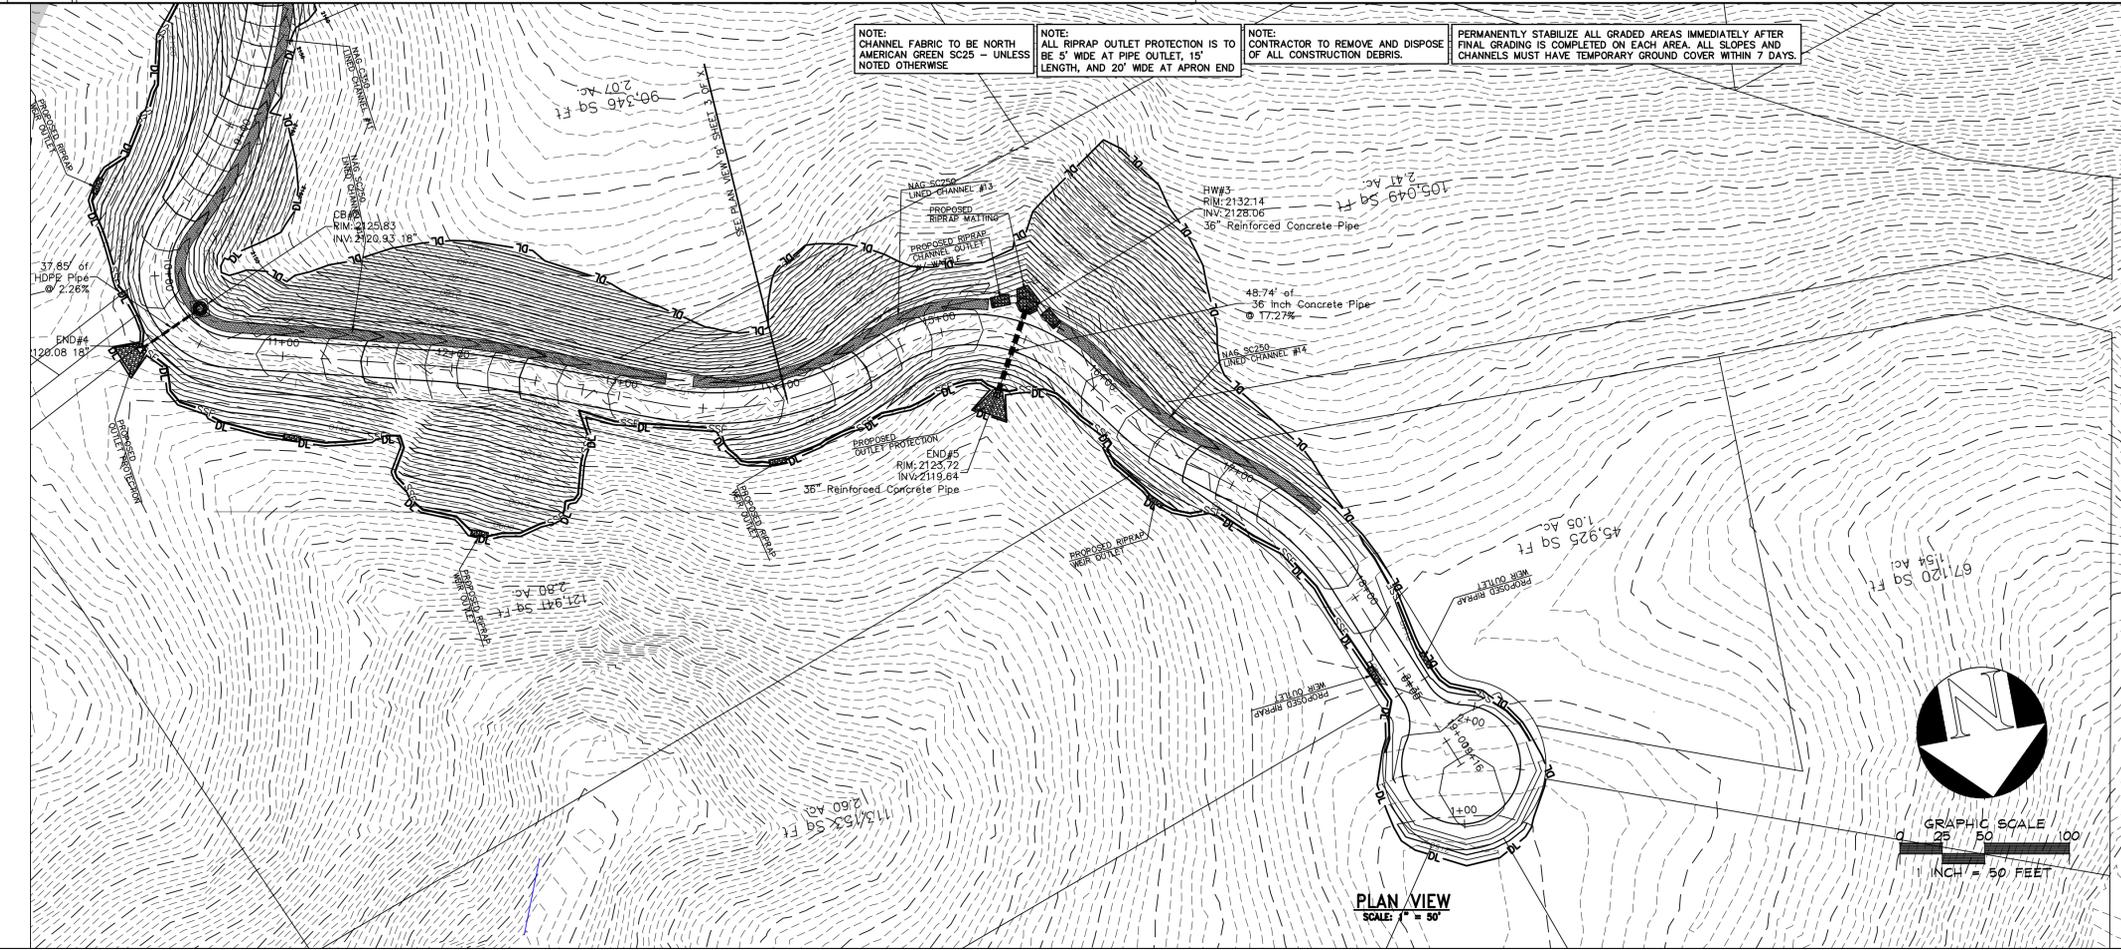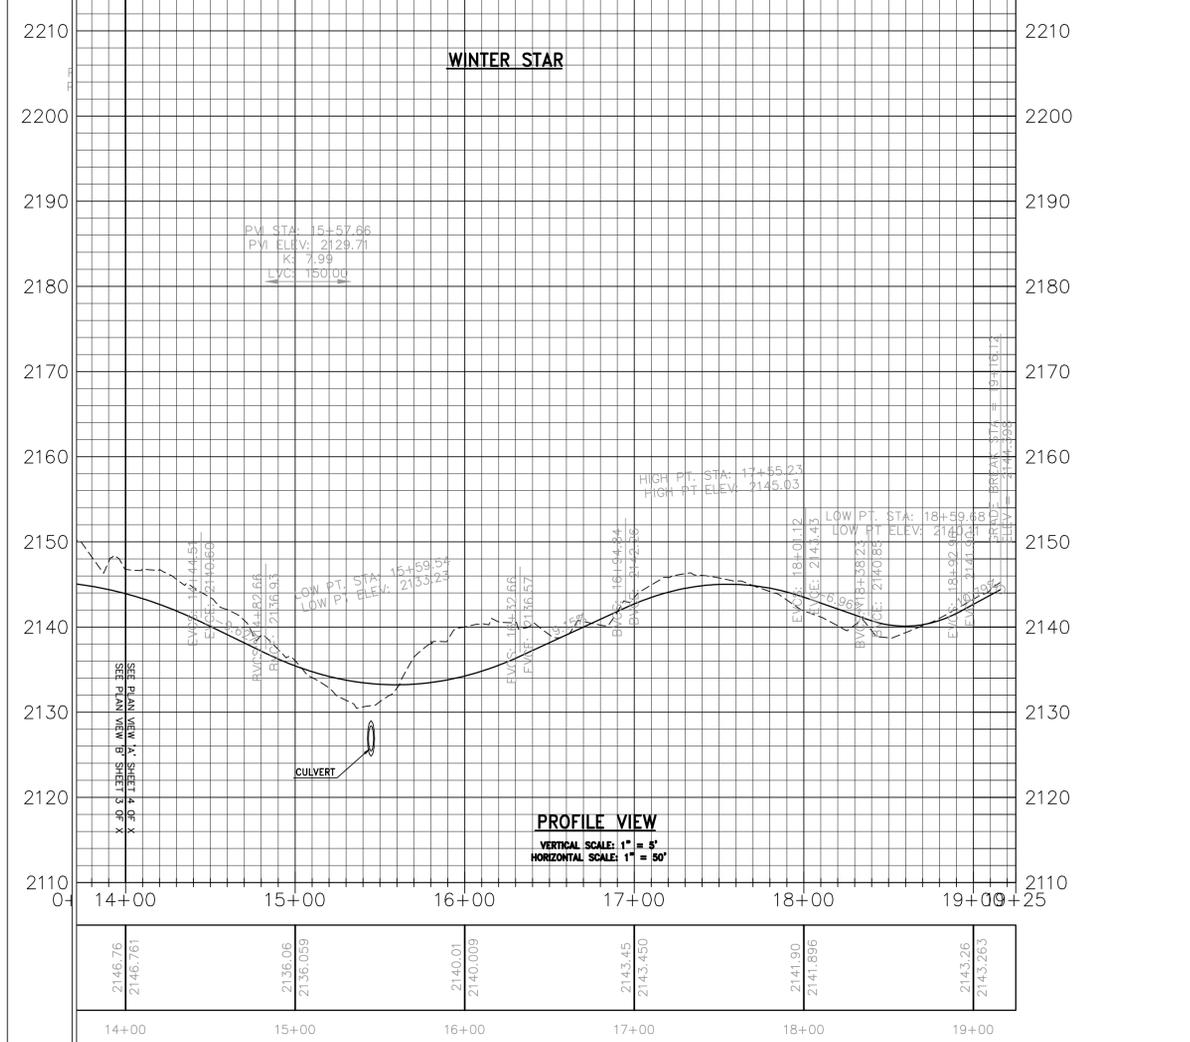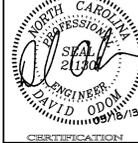

ROAD LAYOUT PROJECT 9 PLANS FOR
GREYROCK SUBDIVISION
LAKE LURE
RUTHERFORD COUNTY, NC
PLAN AND PROFILE VIEWS



SCALE: 1" = 50'
DATE: 03/18/13
DRAWN BY: JTP
CHECKED BY: DWO
PROJECT MGR: DWO
SHEET:
4 OF 4

