


DATE	BY
10/13/14	JTP

DESCRIPTION	REVISED PLANS TO SHOW ASPHALT CHANGES AND REMOVE LIBRARY

REV	1	2	3	4	5	6








I HEREBY CERTIFY THAT THIS PLAN AND SPECIFICATION WAS PREPARED BY ME OR UNDER MY DIRECT SUPERVISION AND THAT I AM A DULY REGISTERED ARCHITECT OR ENGINEER UNDER THE LAWS OF THE STATE OF NORTH CAROLINA AS SIGNIFIED BY MY HAND AND SEAL.

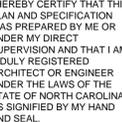

EROSION CONTROL PLANS FOR  
**SOUTHEASTERN EMS**  
RUTHERFORD COUNTY, N.C.  
ELLENBORO  
**OVERALL**

SCALE: 1" = 30'  
DATE: 10/07/14  
DRAWN BY: JTP  
CHECKED BY: DWO  
PROJECT MGR: DWO  
SHEET: C4

- CONSTRUCTION SEQUENCE**
- OBTAIN GRADING PERMIT
  - AFTER PHASE 1 EROSION CONTROL MEASURES HAVE BEEN FOUND IN COMPLIANCE PER NCDENR, INSTALL REMAINDER OF EROSION CONTROL MEASURES.
  - OBTAIN CERTIFICATE OF COMPLIANCE THROUGH ON-SITE INSPECTION BY A REPRESENTATIVE OF THE NORTH CAROLINA DEPARTMENT OF ENVIRONMENT AND NATURAL RESOURCES, DIVISION OF LAND RESOURCES, LAND QUALITY SECTION.
  - PROCEED WITH GRADING, CLEARING AND GRUBBING.
  - SEED AND MULCH DENUDE AREA PER NCDENR SPECIFICATIONS.  
IF HYDROSEEDING IS USED, WOOD CELLULOSE MAY BE SUBSTITUTED FOR STRAW MULCH AT THE RATE OF 1,000 LBS PER ACRE.
  - MAINTAIN SOIL EROSION CONTROL MEASURES UNTIL PERMANENT GROUND COVER IS ESTABLISHED OVER ALL DISTURBED AREAS.
  - REMOVE SOIL EROSION CONTROL MEASURES AND STABILIZE THESE AREAS.
  - REQUEST FINAL APPROVAL BY THE NORTH CAROLINA DEPARTMENT OF ENVIRONMENT AND NATURAL RESOURCES, DIVISION OF LAND RESOURCES, LAND QUALITY SECTION.

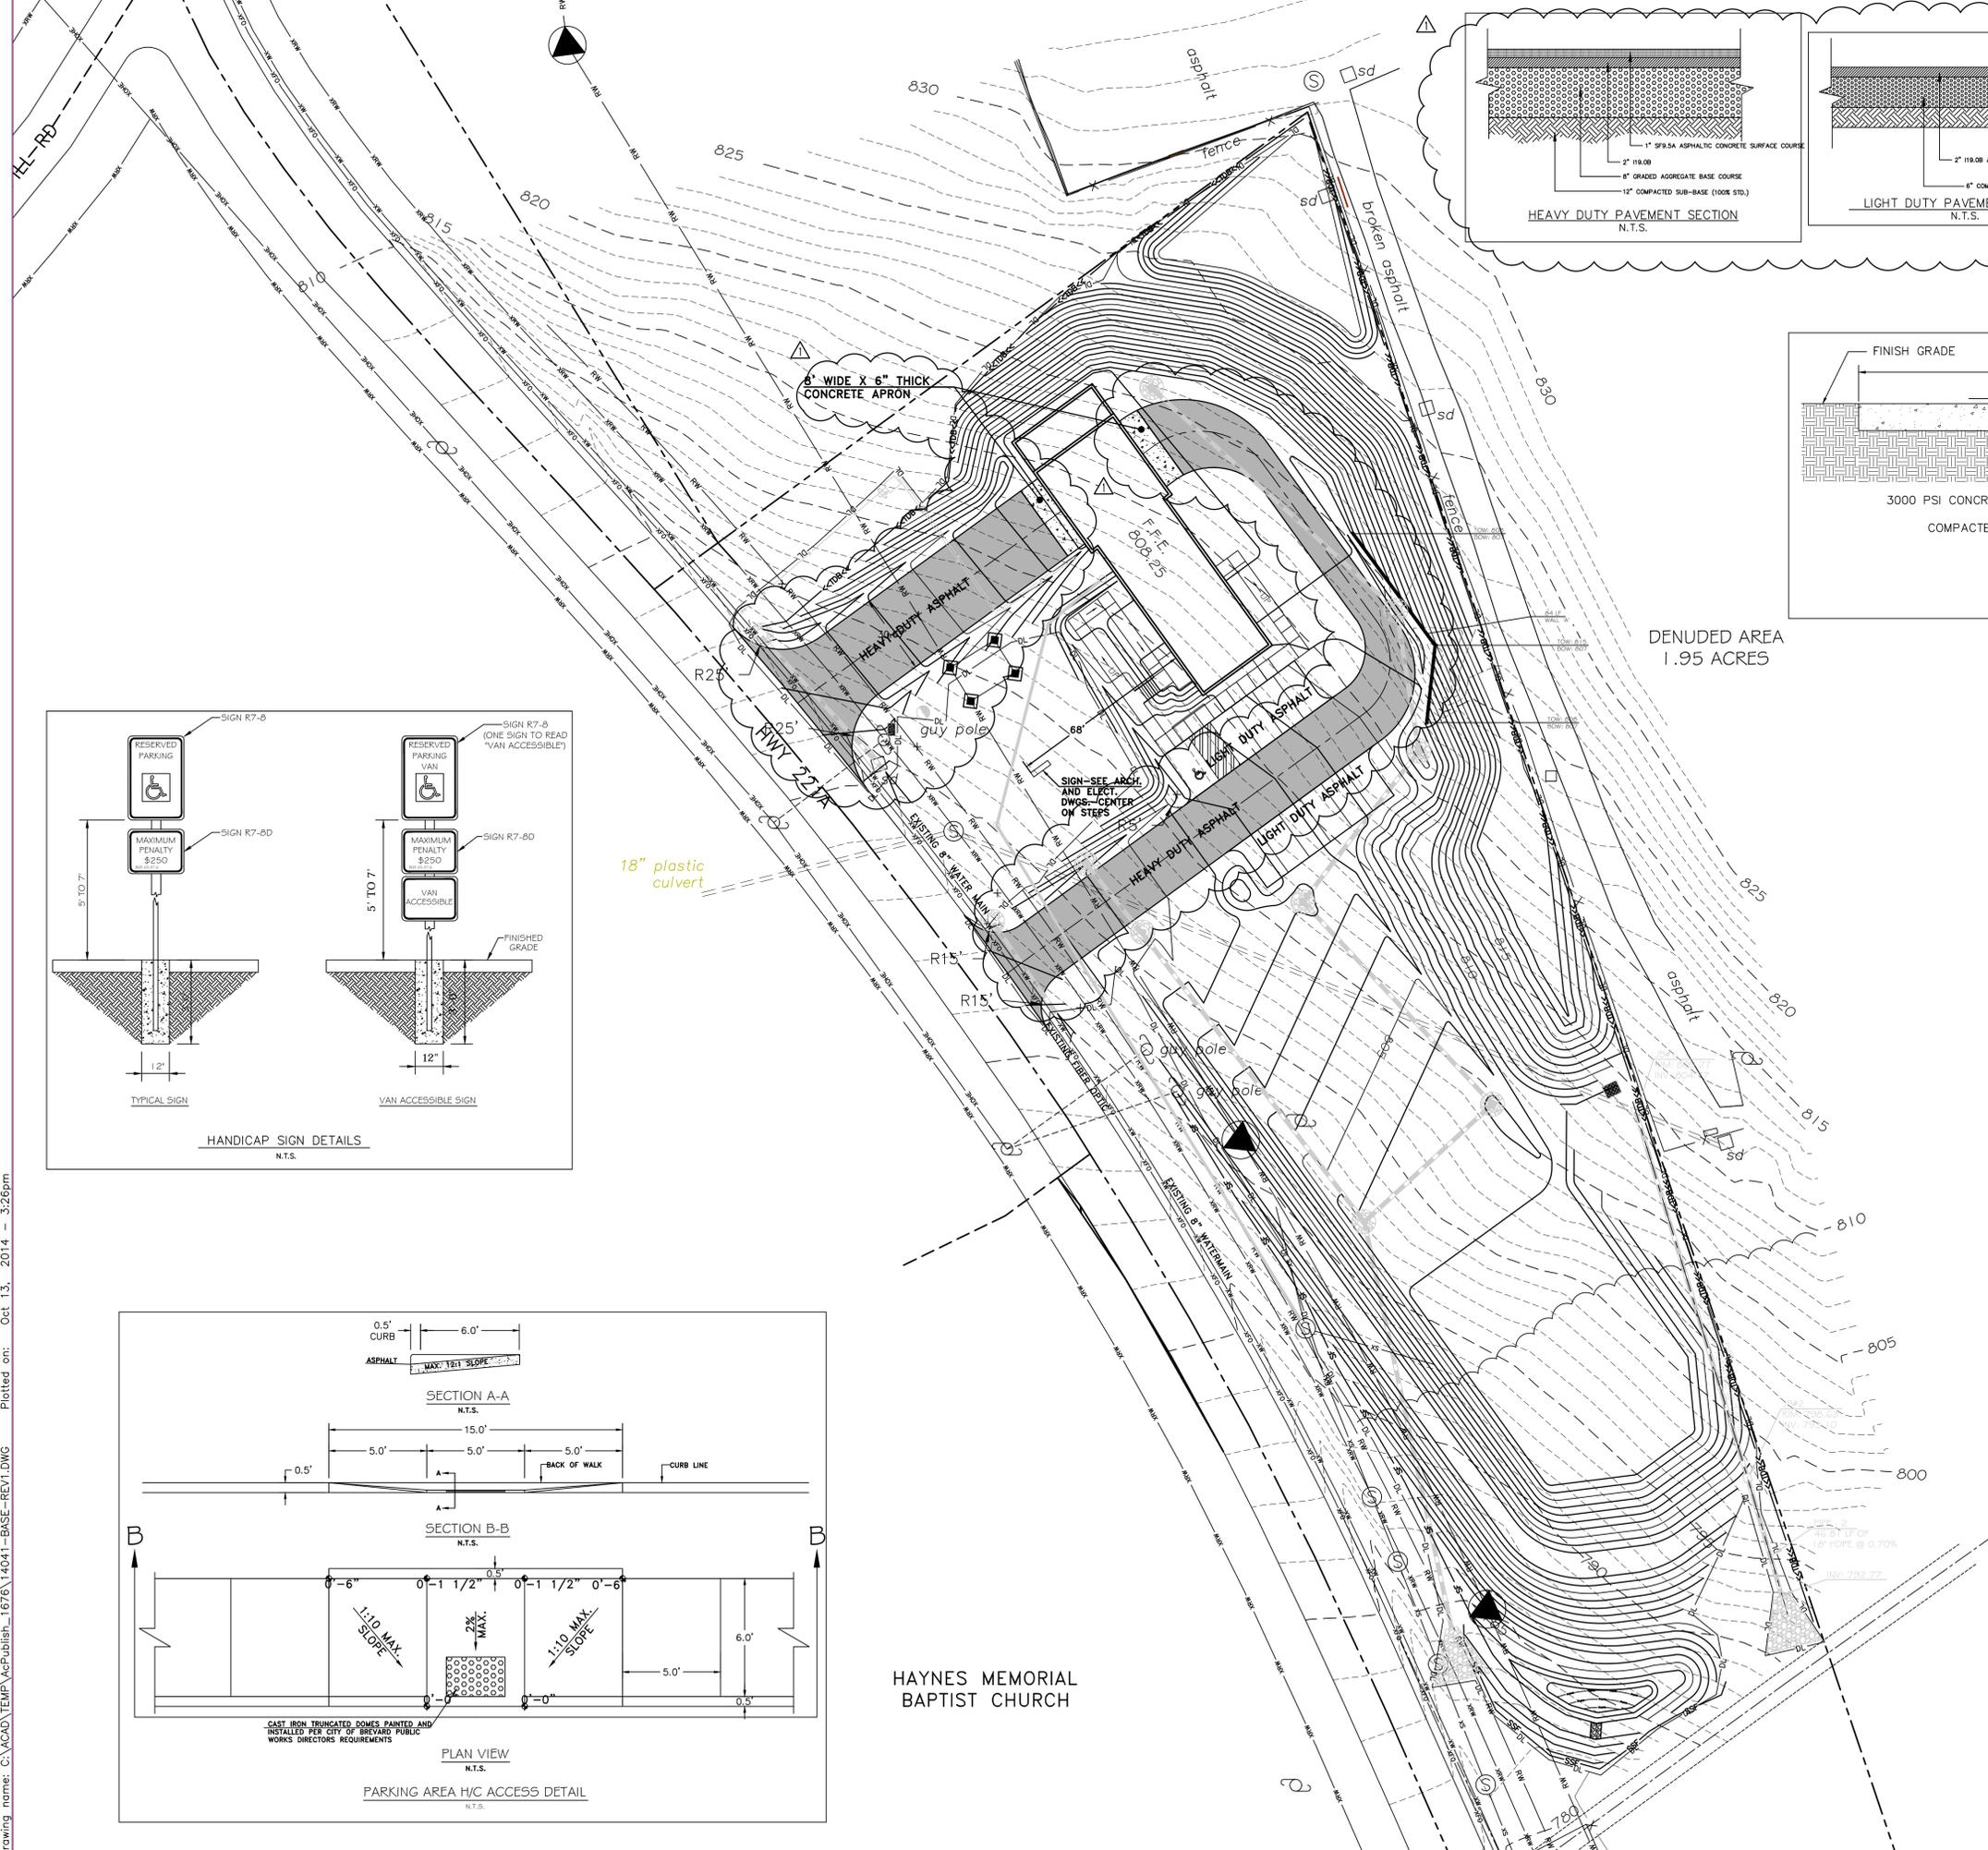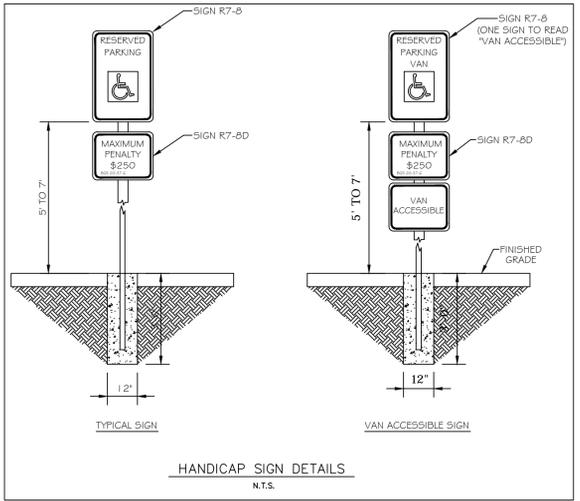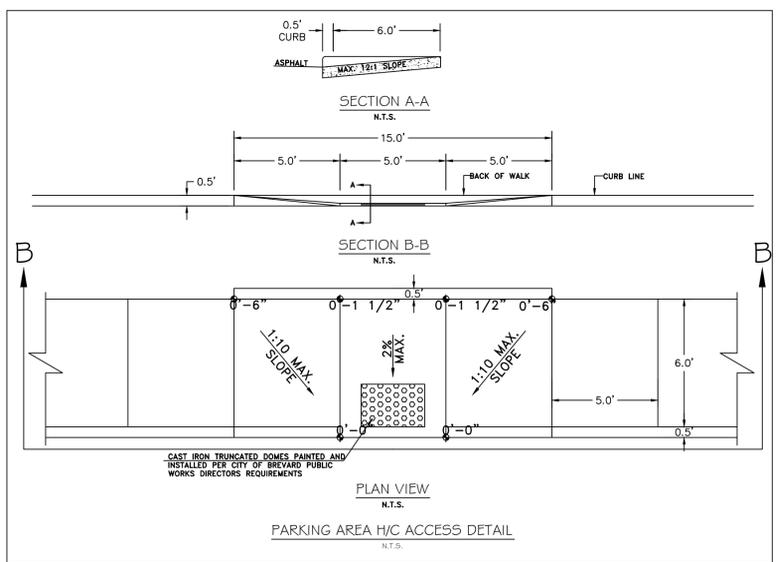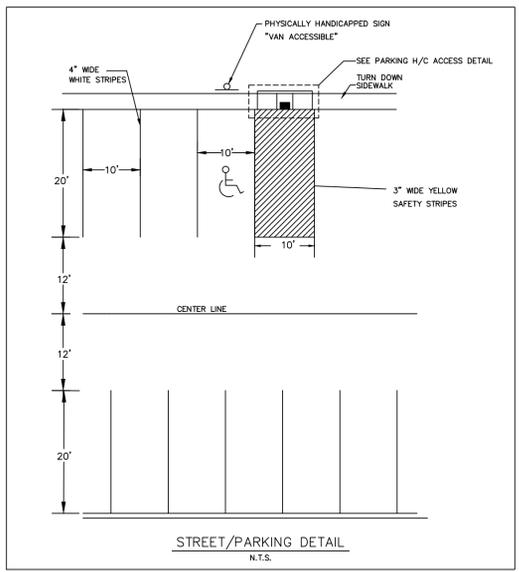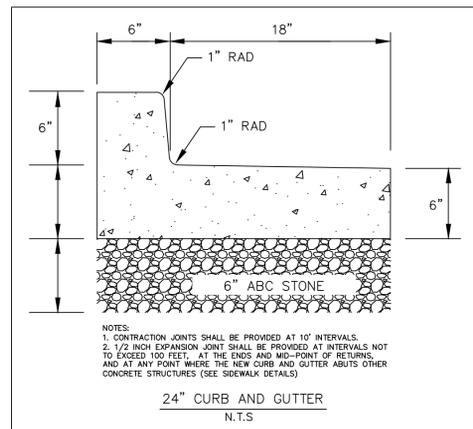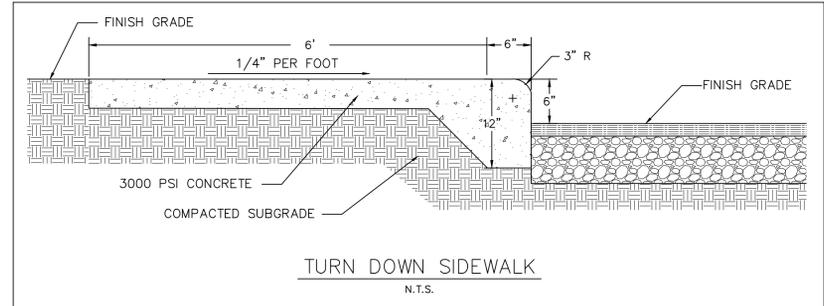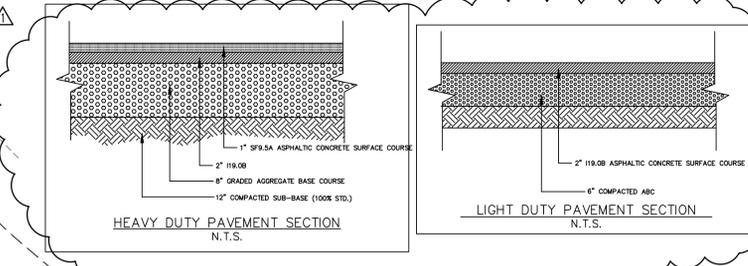

DENUDE AREA  
1.95 ACRES

HAYNES MEMORIAL  
BAPTIST CHURCH

