



P:\2014\14-190-000 Henrietta EMS and Library\Library\CD's\Shawns Work\A-4.1, A-4.2, A-4.3, A-4.4, A-4.5, A-4.6.dwg, Plotted By: mpotterson, Plotted: Jan 09, 2015 - 6:49pm

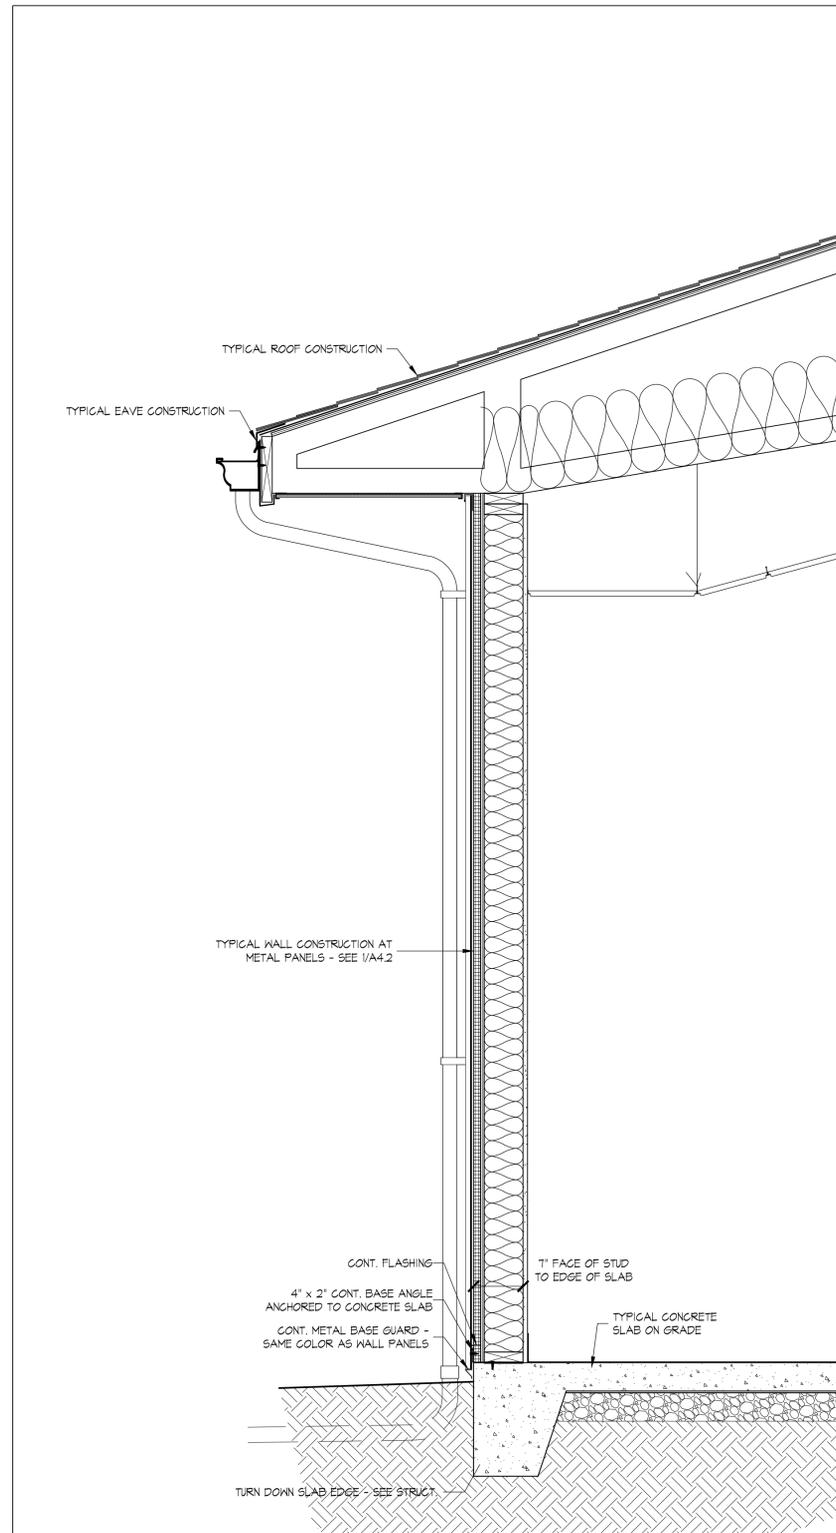

2 DETAIL SECTION
SCALE: 1"=1'-0"

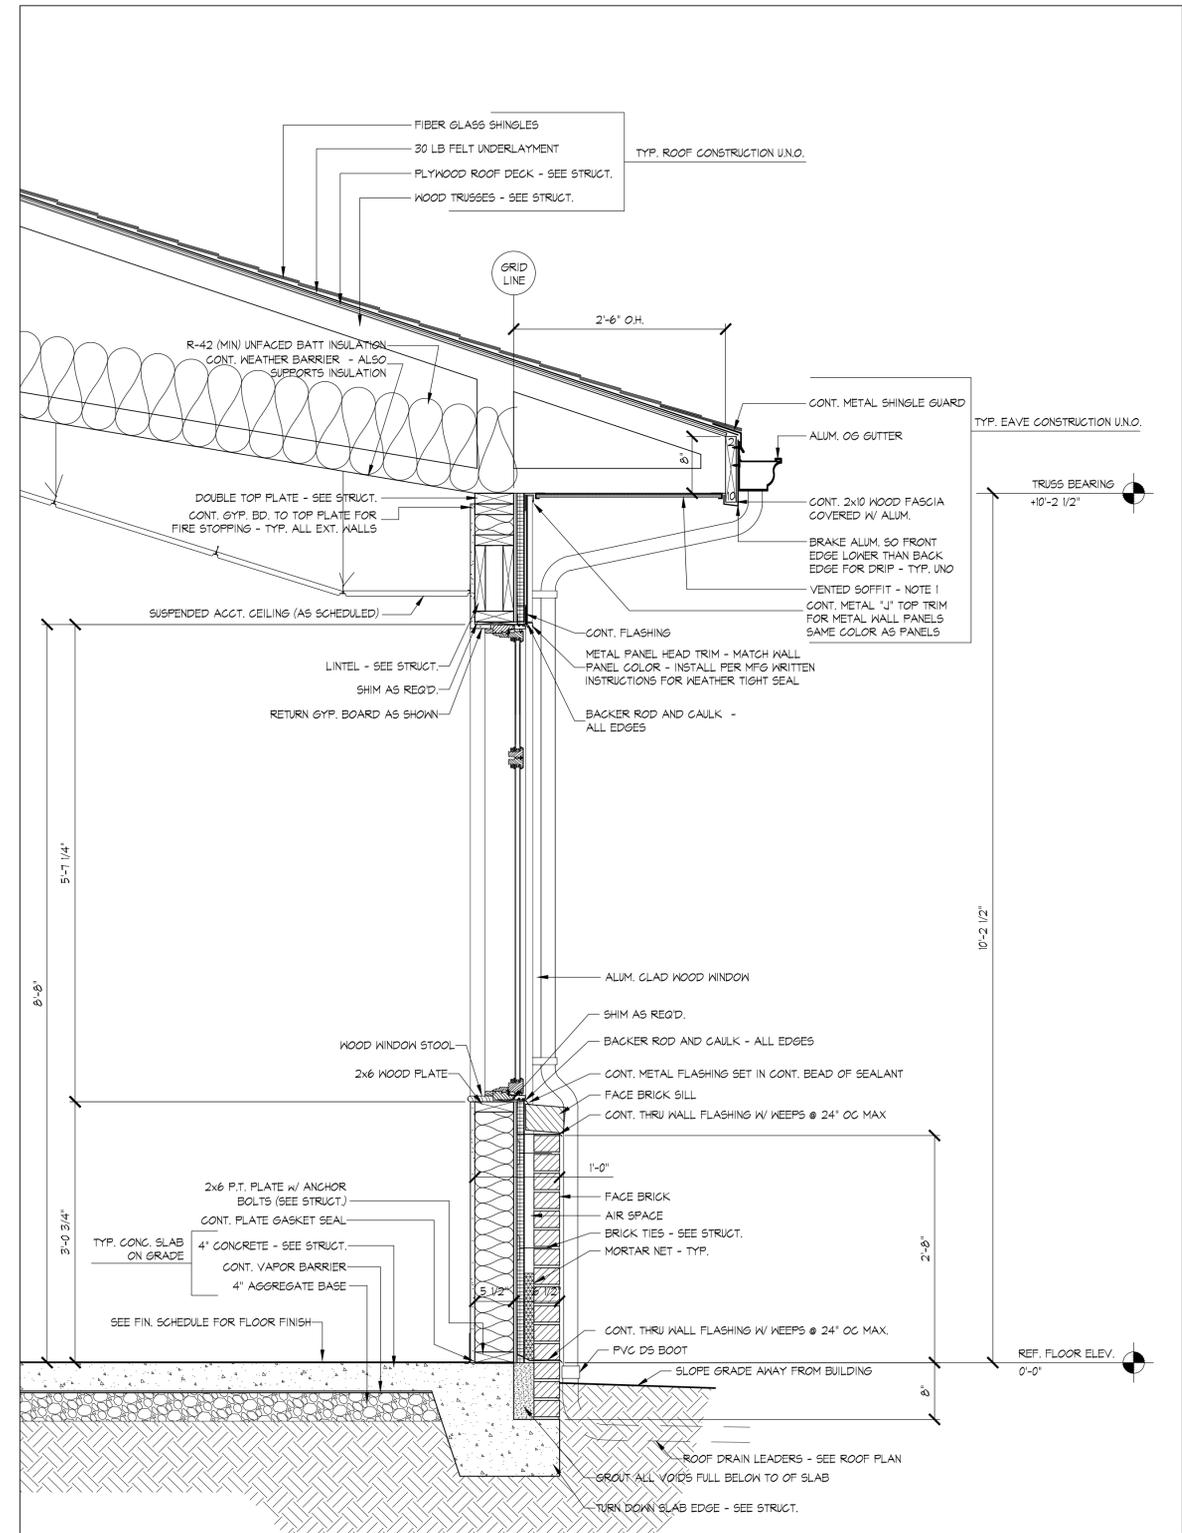

1 DETAIL SECTION
SCALE: 1"=1'-0"

NOTES:
1. SOFFIT SHALL BE PRO-SELECT VINYL SOFFIT BY ALCOA OR EQUAL PRODUCT BY REYNOLDS OR CERTAINTED APPROVED BY ARCHITECT. SOFFIT SHALL BE VENTED W/ MIN. 5 1/2 SQ. FT. FREE AREA EXCEPT AT ALL LOCATIONS WHERE EXHAUST FAN GRILLE IS LOCATED IN SOFFIT ALL SOFFIT PANELS WITHIN 3'-0" OF GRILLE SHALL BE NON-VENTED. COLOR TO BE CHOSEN FROM MFG STANDARD COLORS BY ARCHITECT.

SOUTHEASTERN LIBRARY
NEW SOUTHEASTERN LIBRARY
FOR
RUTHERFORD COUNTY


ISSUE DATE: **1-6-15**
REVISION 1: --
REVISION 2: --
REVISION 3: --
REVISION 4: --
PROJECT #: **14-190-000**
CONTENT: **DETAIL SECTIONS**
PROJECT ARCHITECT: --
DRAWN BY: **MBP**
CADD FILE NAME:

THIS DRAWING AND THE DESIGN SHOWN ARE THE PROPERTY OF ESD. THE REPRODUCTION, OR USE OF THIS DRAWING WITHOUT THEIR WRITTEN CONSENT IS PROHIBITED. ANY INFRINGEMENT IS SUBJECT TO LEGAL ACTION.


Sheet
A-4.4

ESD
architecture • interior design
1300 South Mint Street, Suite 300, Charlotte, NC 28203
Email: esd@esdarch.com • Fax: 704-373-0902 • Phone: 704-373-1900

P:\2014\14-190-000 Henrietta EMS and Library\Library\CD's\Shows\Work\A-4.1, A-4.2, A-4.3, A-4.4, A-4.5, A-4.6.dwg, Plotted By: mpatterson, Plotted: Jan 09, 2015 - 6:49pm

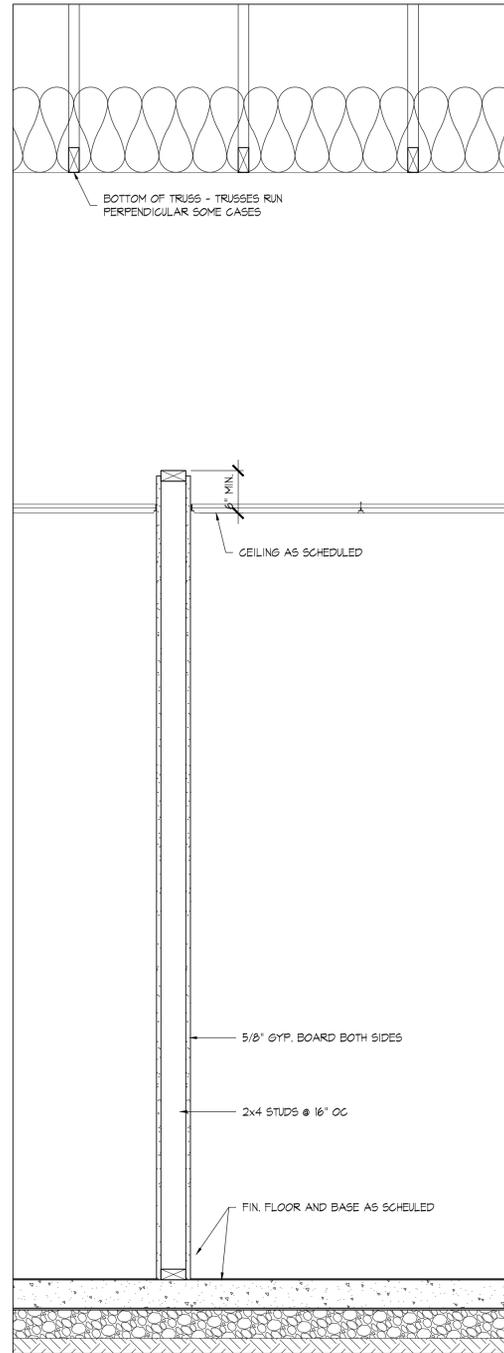


D

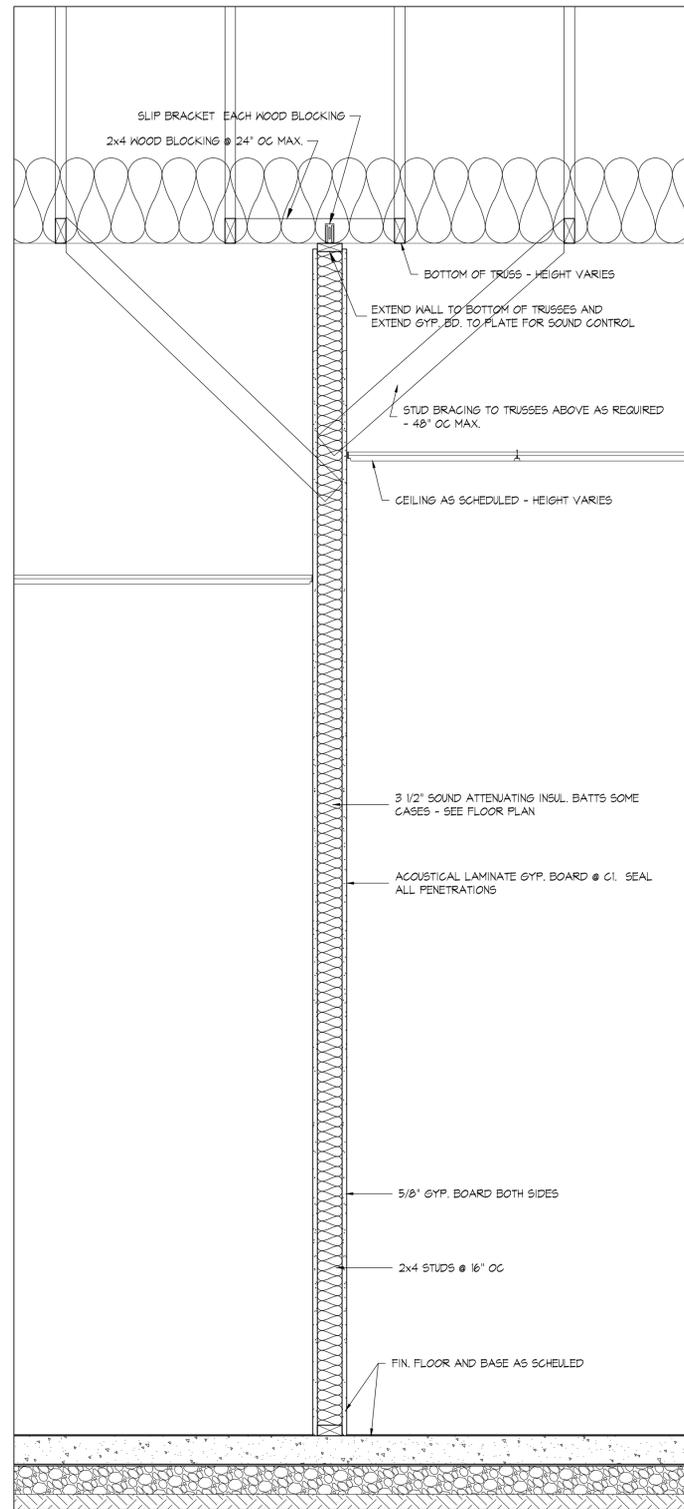


C

C1

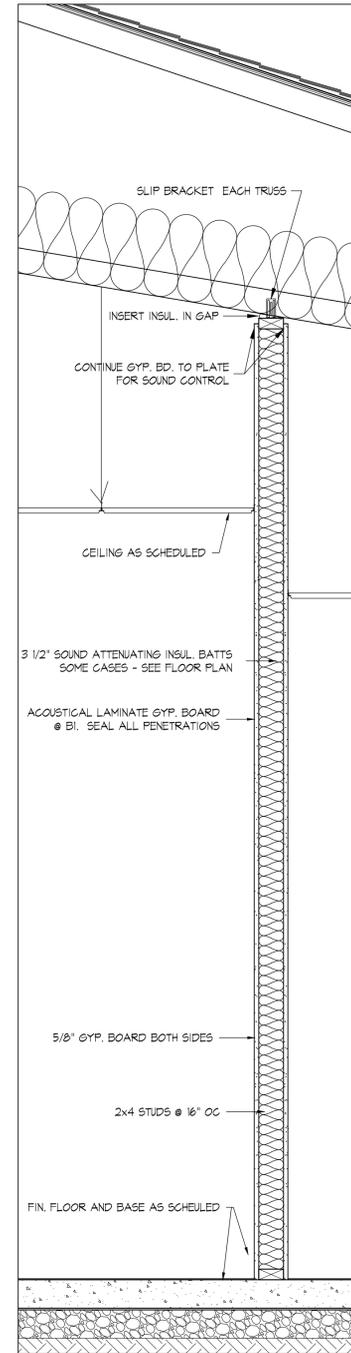

B

B1

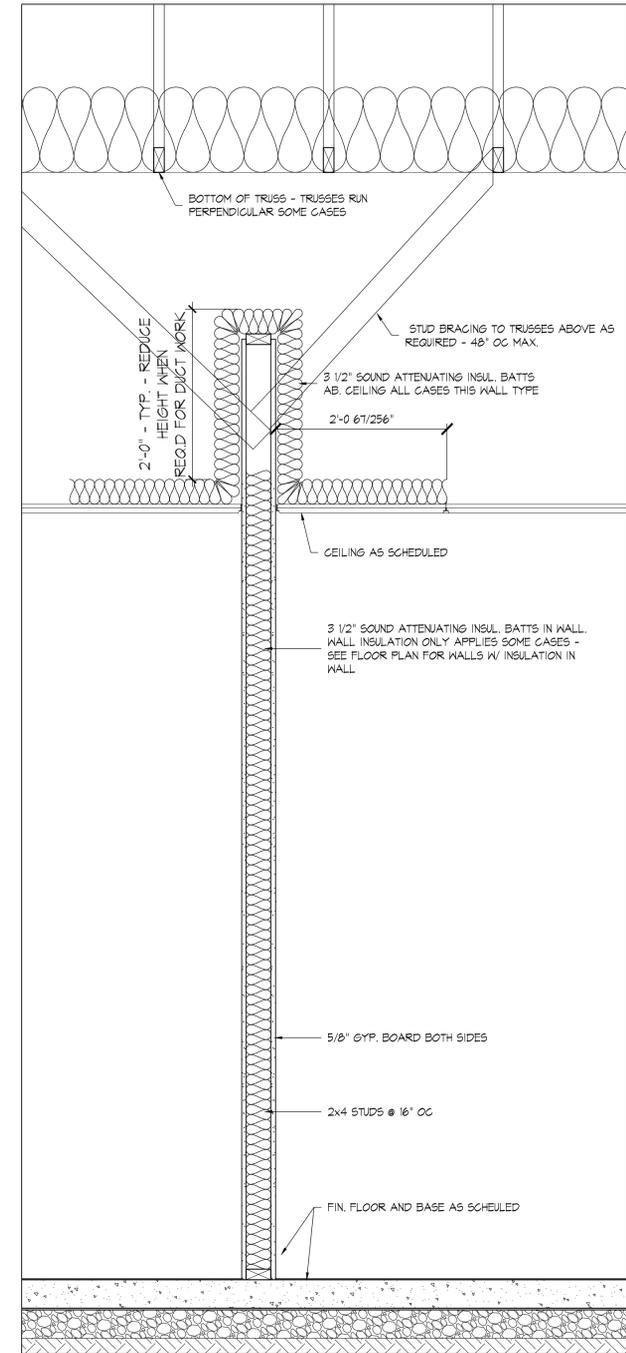

A

1 WALL TYPES
SCALE: 1"=1'-0"

SOUTHEASTERN LIBRARY
NEW SOUTHEASTERN LIBRARY
FOR
RUTHERFORD COUNTY


ISSUE DATE: 1-6-15
REVISION 1: --
REVISION 2: --
REVISION 3: --
REVISION 4: --
PROJECT #: 14-190-000
CONTENT: DETAIL SECTIONS
PROJECT ARCHITECT: --
DRAWN BY: MBP
CADD FILE NAME:

THIS DRAWING AND THE DESIGN SHOWN ARE THE PROPERTY OF ESD. THE REPRODUCTION, OR USE OF THIS DRAWING, WITHOUT THEIR WRITTEN CONSENT IS PROHIBITED. ANY INFRINGEMENT IS SUBJECT TO LEGAL ACTION.

Sheet
A-4.5

ESD architecture + interior design
1300 South Mint Street, Suite 300, Charlotte, NC 28203
Email: esd@esdarch.com • Fax: 704-373-0902 • Phone: 704-373-1900



P:\2014\14-190-000 Henrietta EMS and Library\Library\CD's\Shawns Work\A-4.1, A-4.2, A-4.3, A-4.4, A-4.5, A-4.6.dwg, Plotted: Jan 09, 2015 - 6:48pm

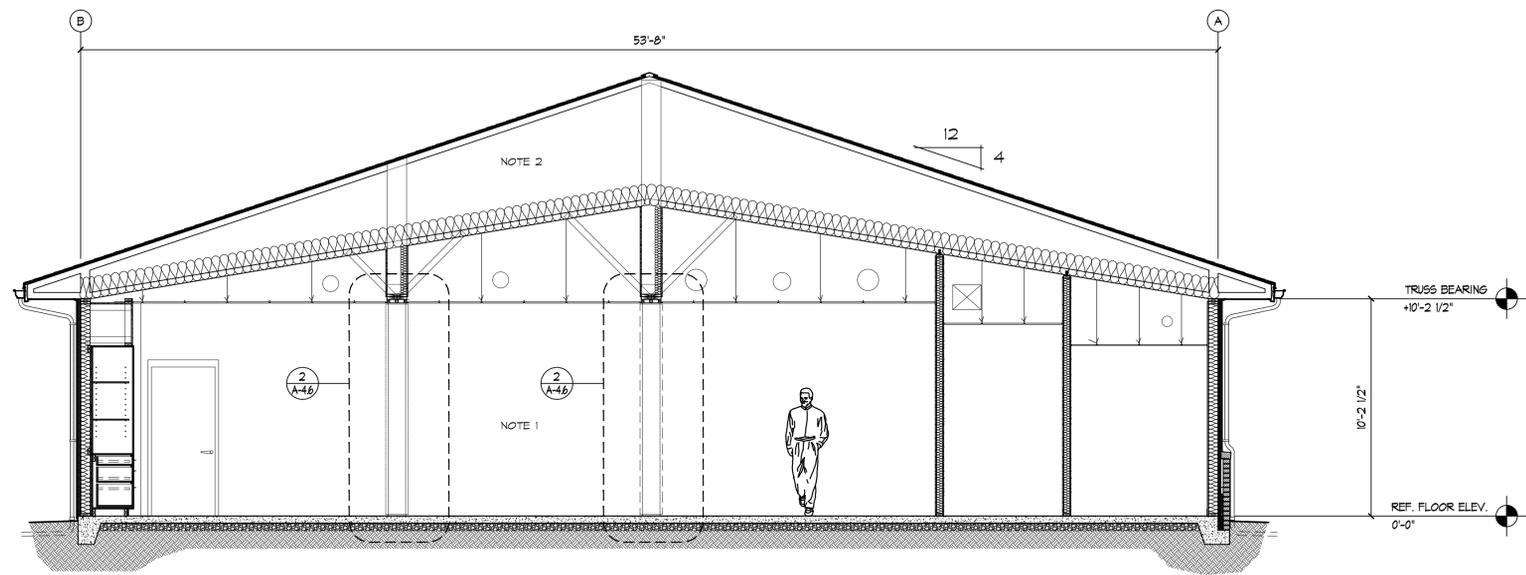

1 BUILDING SECTION
SCALE: 1/4"=1'-0"

NOTES:

1. THE INTENT OF THIS SHEET IS TO SHOW FOLDING PARTITIONS. SEE OTHER SHEETS FOR OTHER INFORMATION IN BASE BID ONE. ADDITION OF FOLDING PARTITIONS ARE ALTERNATE 1.
2. TRUSSES SHALL BE SIZED FOR FOLDING PARTITIONS IN BASE BID ALSO EVEN IF ALTERNATE 1 IS NOT ACCEPTED.

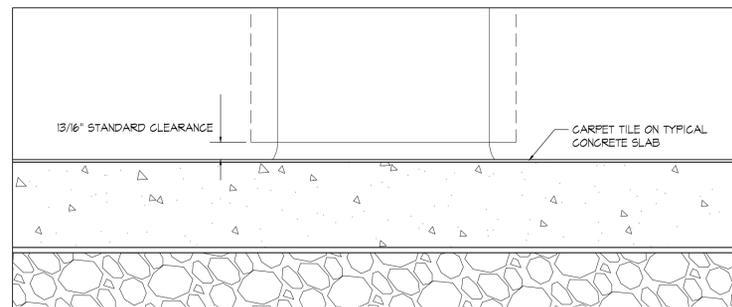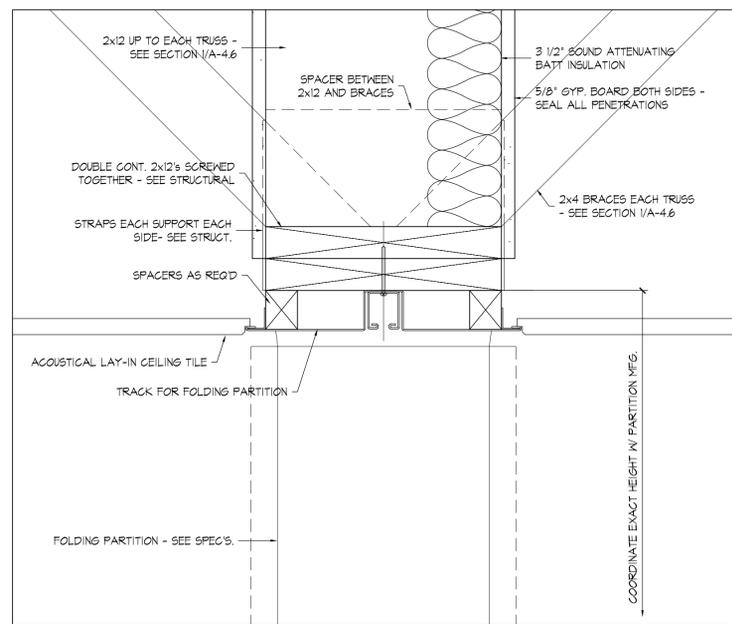

2 DETAIL SECTION
SCALE: 3/8"=1'-0"

THIS SHEET ALTERNATE 1

SOUTHEASTERN LIBRARY
NEW SOUTHEASTERN LIBRARY
FOR
RUTHERFORD COUNTY

ISSUE DATE: 1-6-15

REVISION 1: --
REVISION 2: --
REVISION 3: --
REVISION 4: --

PROJECT #: 14-190-000

CONTENT: SECTIONS

PROJECT ARCHITECT: --

DRAWN BY: MBP

CADD FILE NAME:


THIS DRAWING AND THE DESIGN SHOWN ARE THE PROPERTY OF ESD. THE REPRODUCTION, OR USE OF THIS DRAWING WITHOUT THEIR WRITTEN CONSENT IS PROHIBITED. ANY INFRINGEMENT IS SUBJECT TO LEGAL ACTION.

Sheet
A-4.6


ESD
architecture + interior design

1300 South Mint Street, Suite 300, Charlotte, NC 28203
Email: esd@esdarch.com • Fax: 704-373-0902 • Phone: 704-373-1900


P:\2014\14-190-000 Henrietta EMS and Library\Library\CD's\Shawns Work\A-7.1.dwg, Plotted By: mpatterson, Plotted: Jan 09, 2015 - 6:56pm

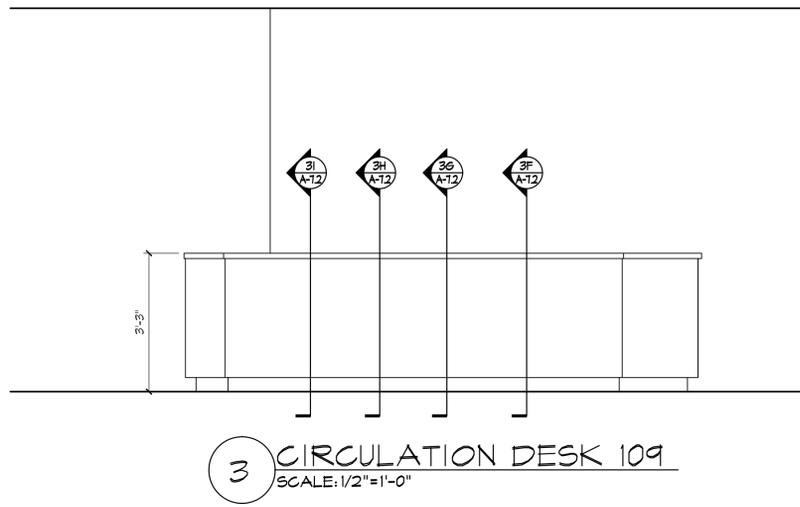


3 CIRCULATION DESK 109
SCALE: 1/2"=1'-0"

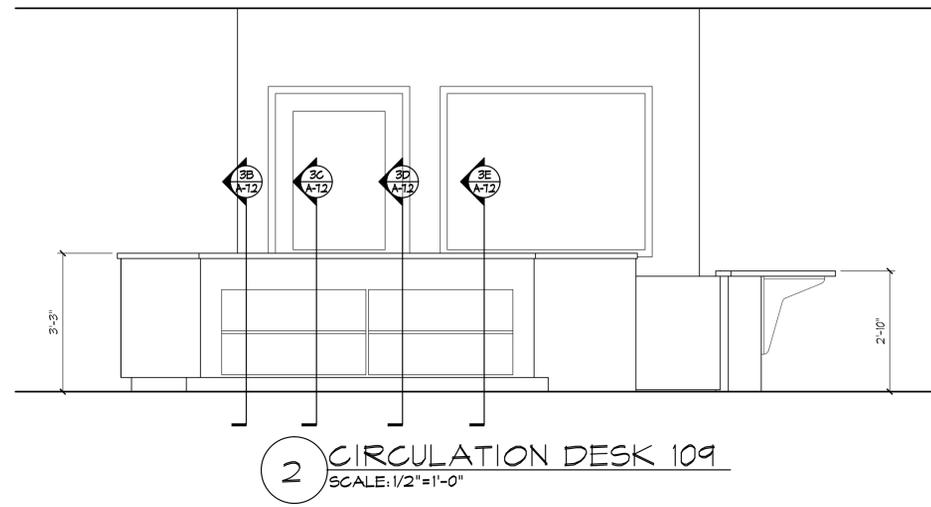


2 CIRCULATION DESK 109
SCALE: 1/2"=1'-0"

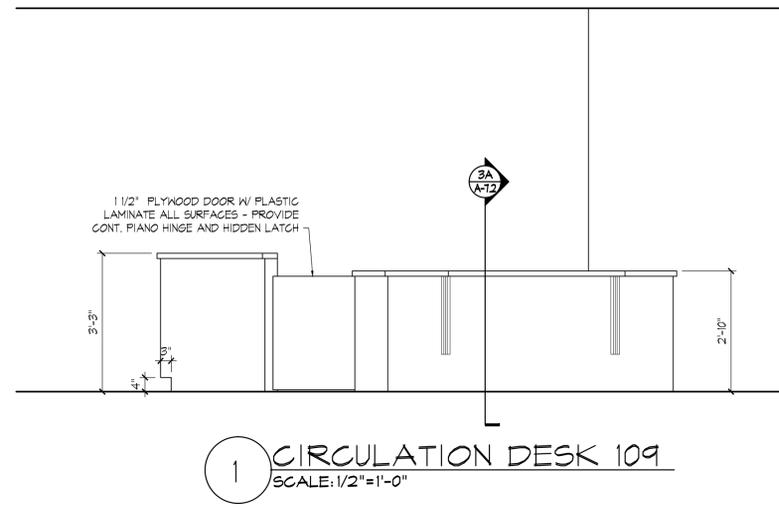


1 CIRCULATION DESK 109
SCALE: 1/2"=1'-0"

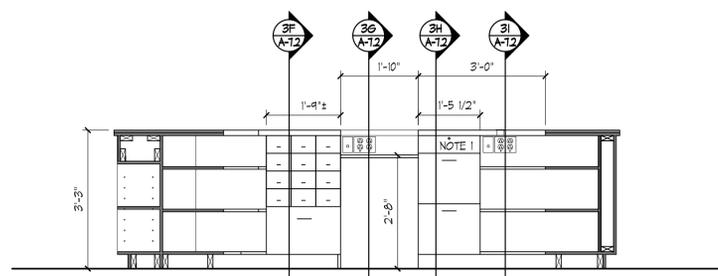

3b CIRCULATION DESK 109
SCALE: 1/2"=1'-0"

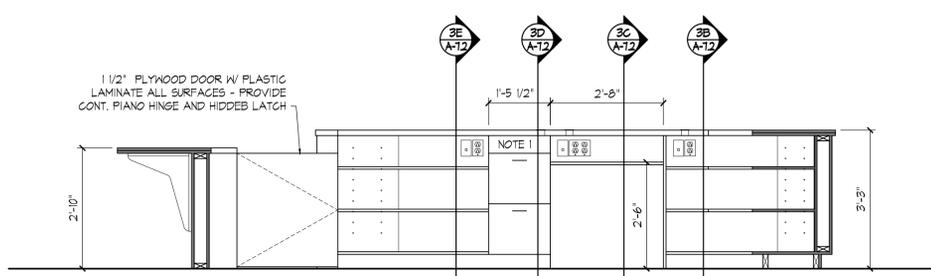


2b CIRCULATION DESK 109
SCALE: 1/2"=1'-0"

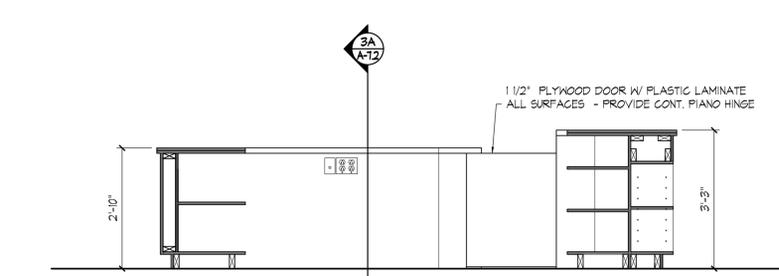

1b CIRCULATION DESK 109
SCALE: 1/2"=1'-0"


NOTES:
1. CASH DRAWER - SEE NOTE 2 W/ ENLARGED PLAN. VERIFY DIMENSION W/ CASH DRAWER.

NOTES:
1. CASH DRAWER - SEE NOTE 2 W/ ENLARGED PLAN. VERIFY DIMENSION W/ CASH DRAWER.

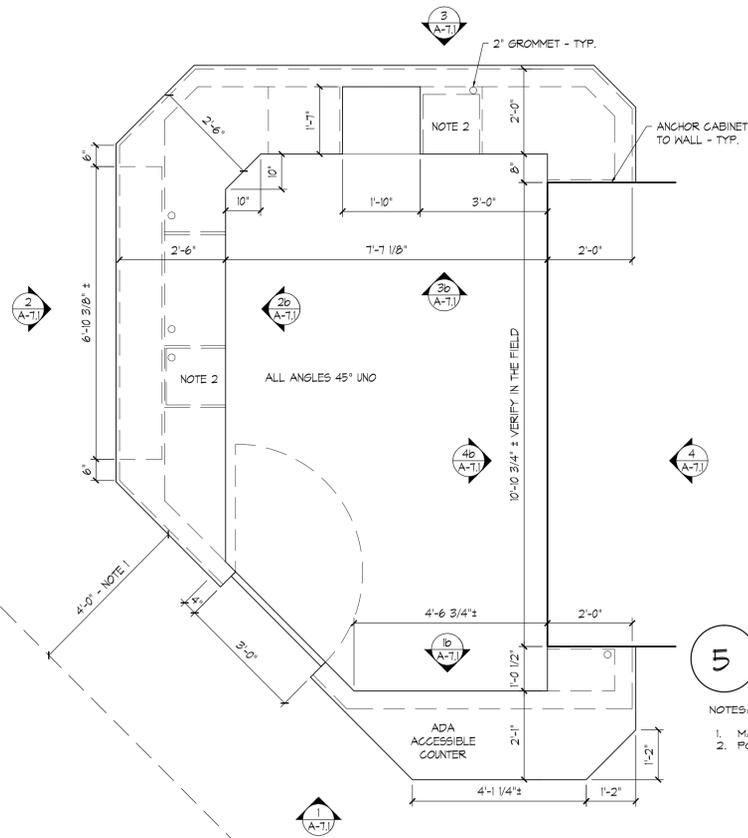


5 ENLARGED PLAN OF CIRCULATION DESK
SCALE: 1/2"=1'-0"

NOTES:
1. MAINTAIN 4'-0\"/>

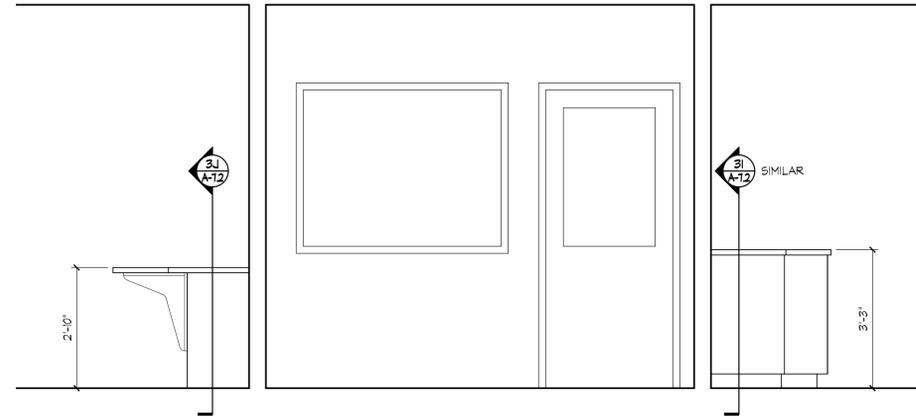

4 CIRCULATION DESK 109
SCALE: 1/2"=1'-0"

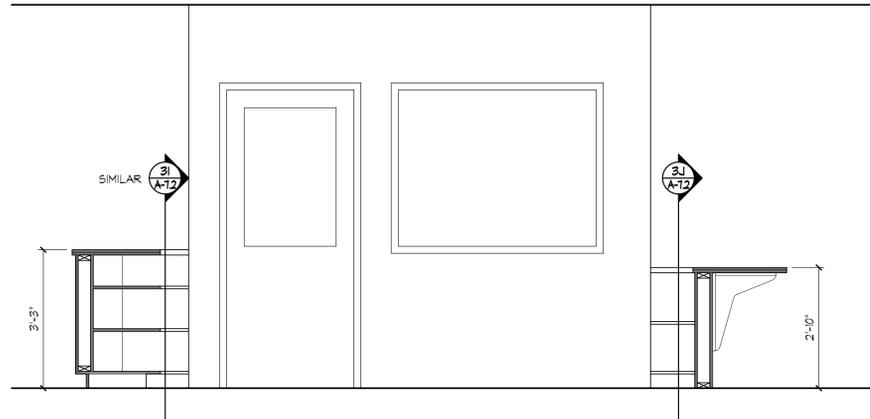

4b CIRCULATION DESK 109
SCALE: 1/2"=1'-0"

ISSUE DATE: 1-6-15


REVISION 1:	--
REVISION 2:	--
REVISION 3:	--
REVISION 4:	--

PROJECT #: 14-190-000
CONTENT: CASE WORK


PROJECT ARCHITECT: --
DRAWN BY: SJP
CADD FILE NAME:

THIS DRAWING AND THE DESIGN SHOWN ARE THE PROPERTY OF ESD. THE REPRODUCTION, OR USE OF THIS DRAWING, WITHOUT THEIR WRITTEN CONSENT IS PROHIBITED. ANY INFRINGEMENT IS SUBJECT TO LEGAL ACTION.

P:\2014\14-190-000 Henrietta EMS and Library\Library\CD\s\Shawns Work\A-7.1.dwg, Plotted By: mpatterson, Plotted: Jan 09, 2015 - 6:55pm

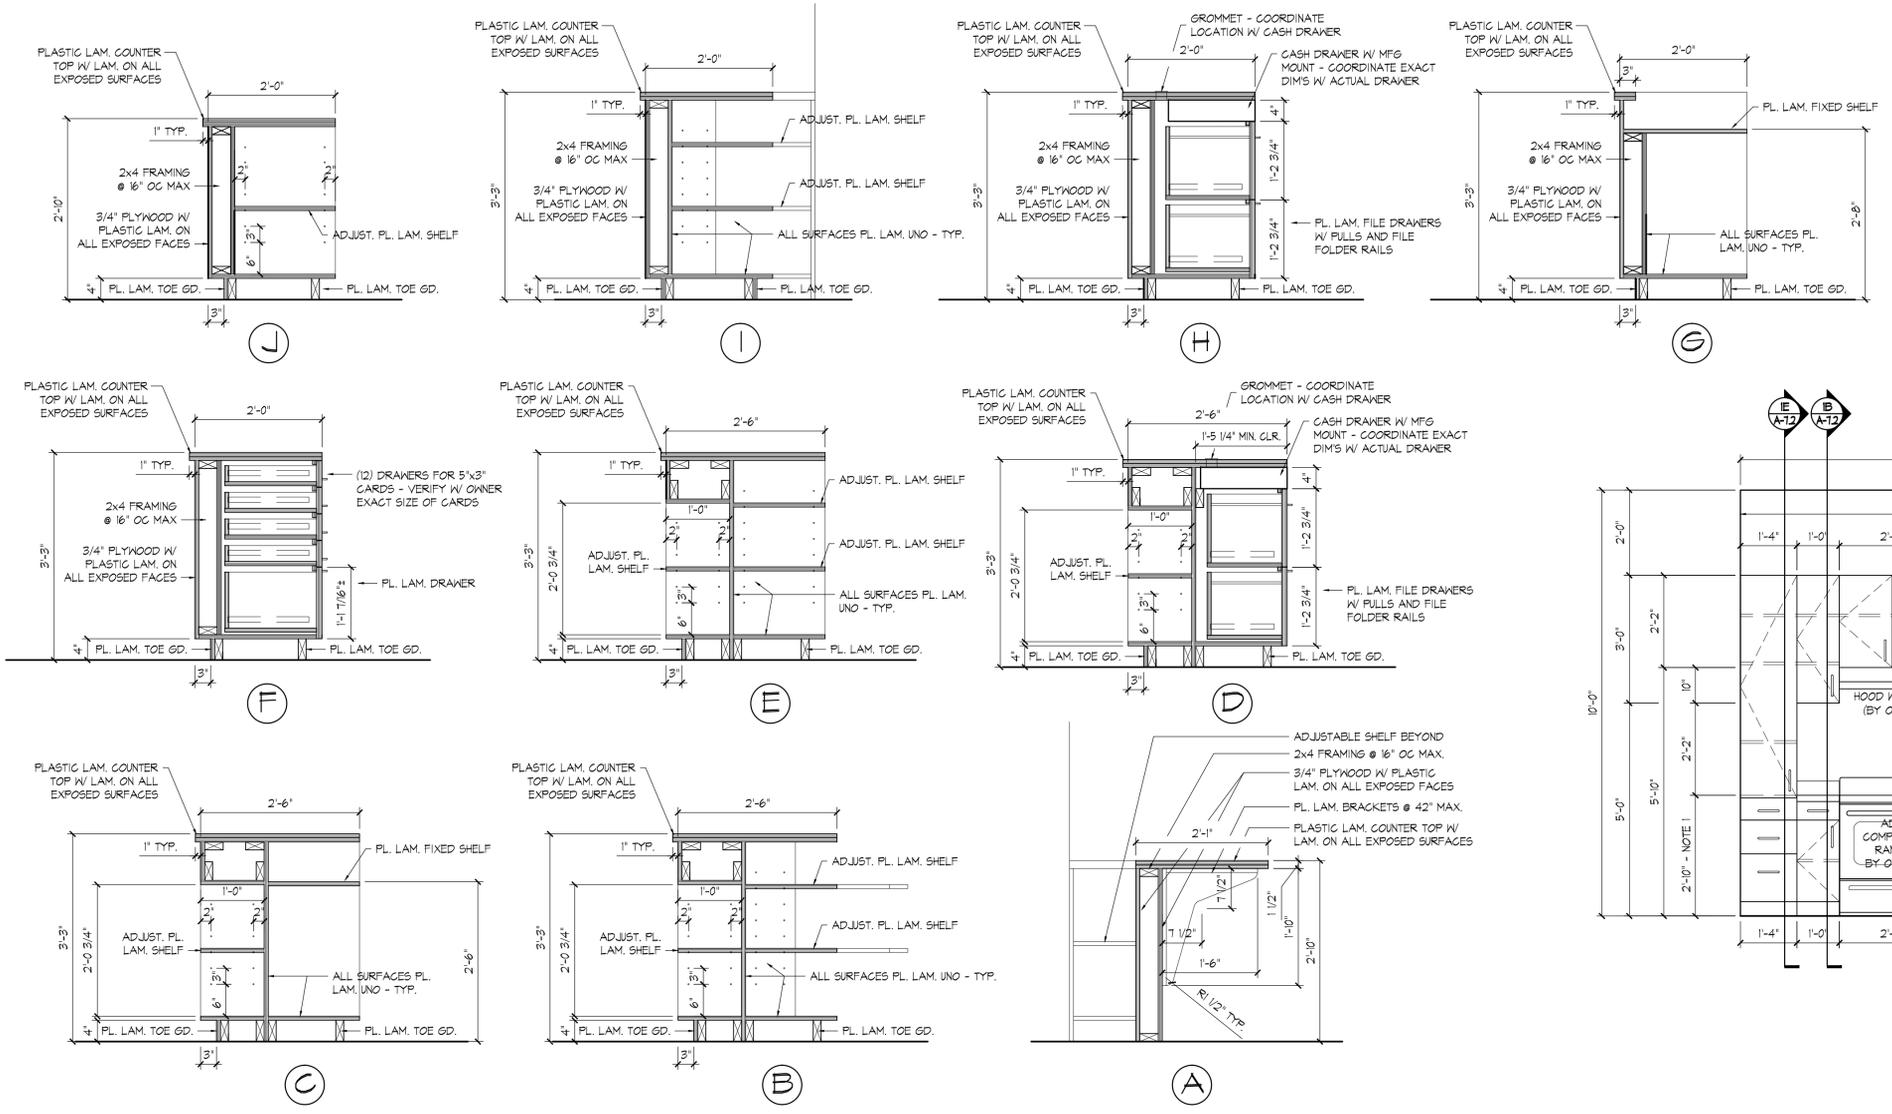

3 CIRCULATION DESK SECTIONS
SCALE: 3/4" = 1'-0"

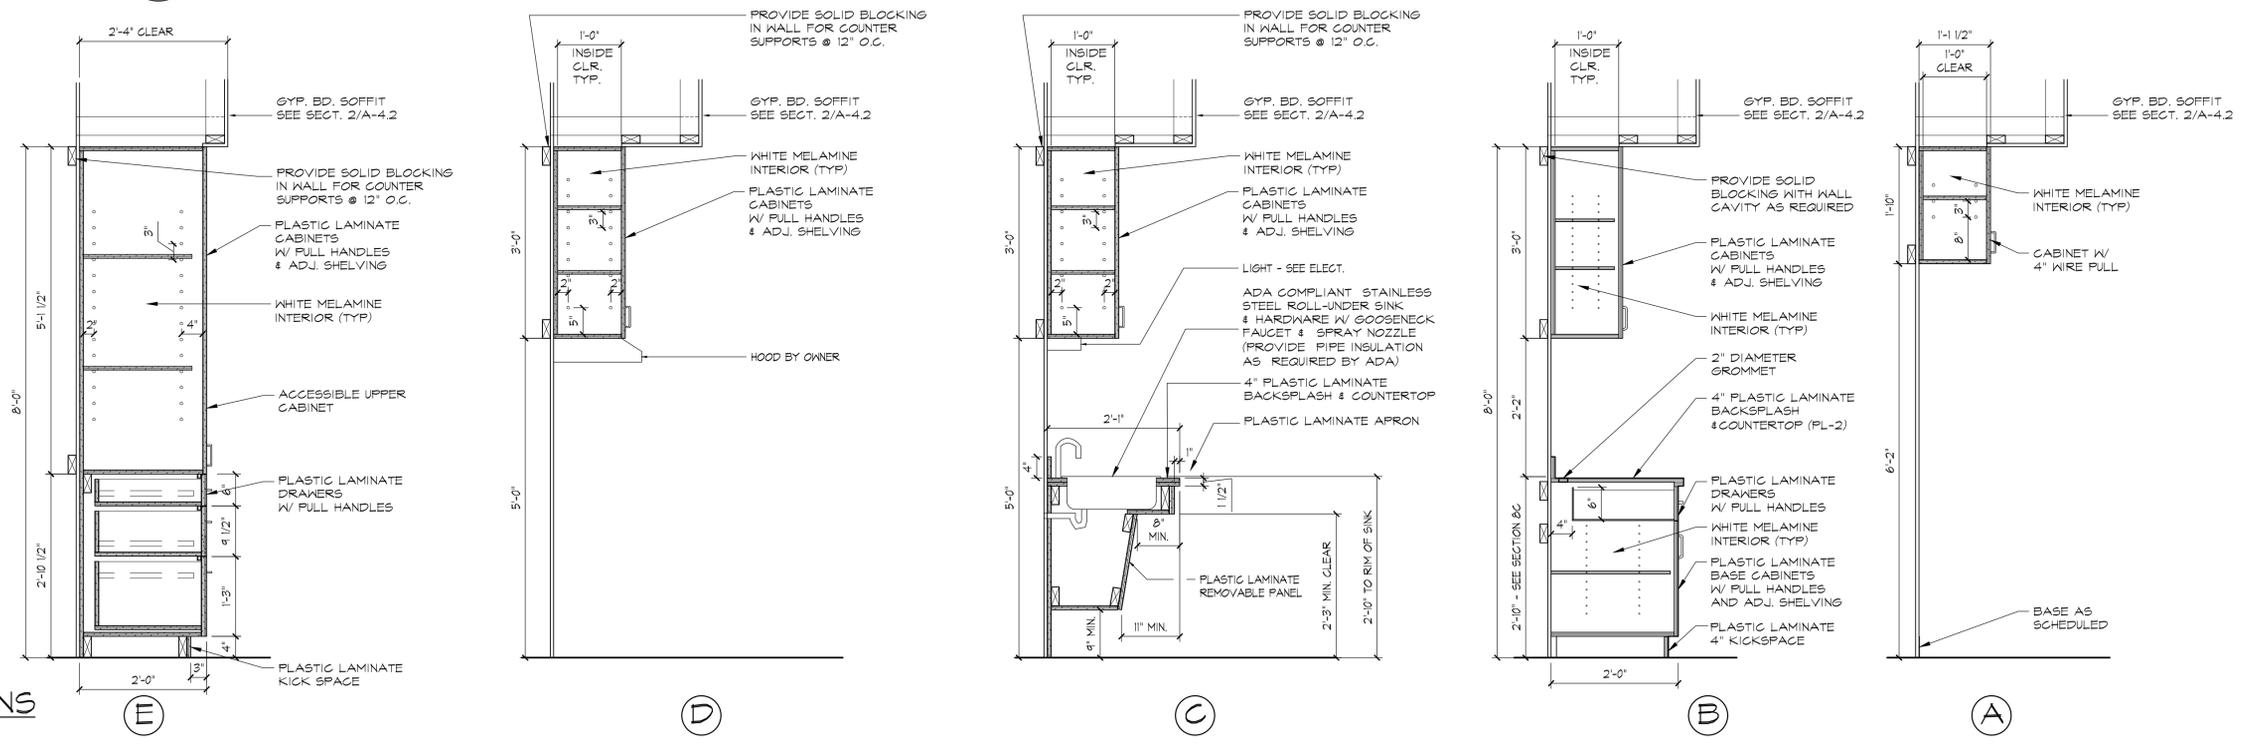

NOTES:
1. SEE CASEWORK SECTION IC.

ESD
architecture • interior design
1300 South Mint Street, Suite 300, Charlotte, NC 28203
Email: esd@esdarch.com • Fax: 704-373-0902 • Phone: 704-373-1900

SOUTHEASTERN LIBRARY
NEW SOUTHEASTERN LIBRARY
FOR
RUTHERFORD COUNTY

ISSUE DATE: 1-6-15
REVISION 1: --
REVISION 2: --
REVISION 3: --
REVISION 4: --
PROJECT #: 14-190-000
CONTENT: CASE WORK
PROJECT ARCHITECT: --
DRAWN BY: SJP
CADD FILE NAME:
THIS DRAWING AND THE DESIGN SHOWN ARE THE PROPERTY OF ESD. THE REPRODUCTION, OR USE OF THIS DRAWING WITHOUT THEIR WRITTEN CONSENT IS PROHIBITED. ANY INFRINGEMENT IS SUBJECT TO LEGAL ACTION.
Sheet
A-7.2