





PROJECT ROAD #1
PAVED AREA

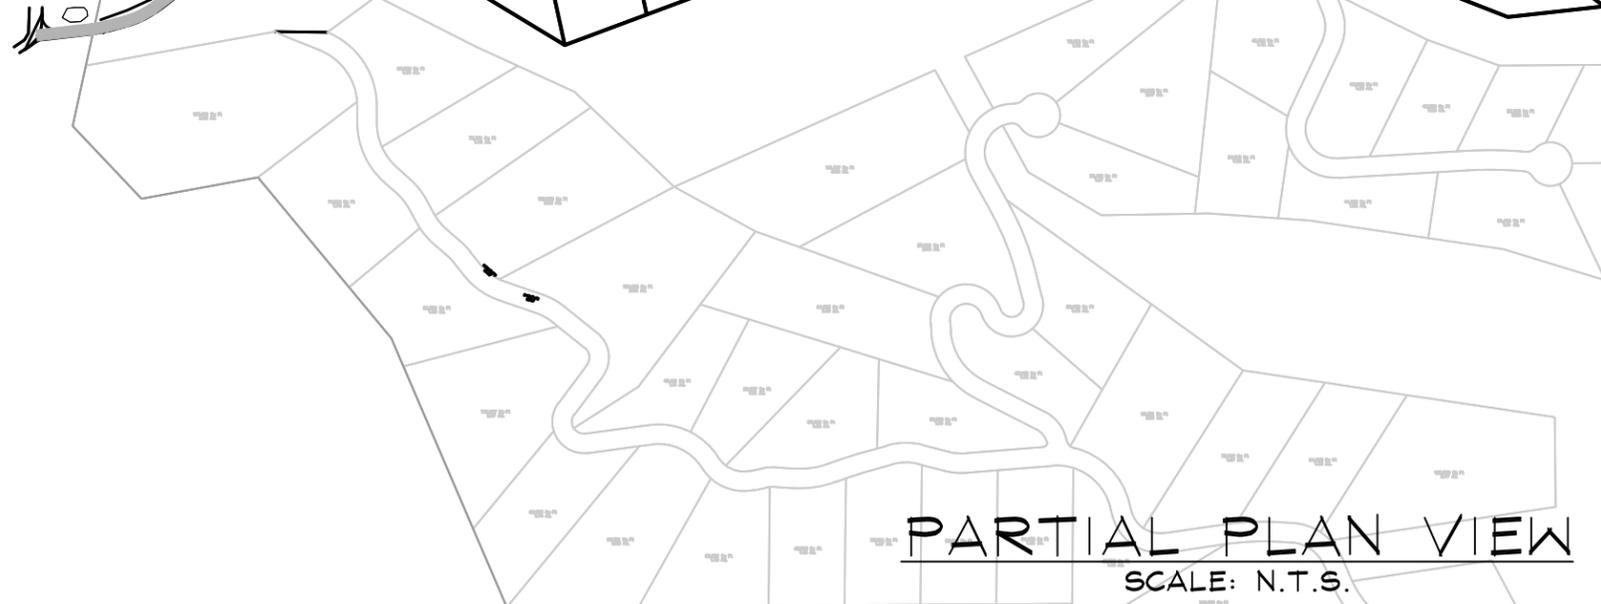

PARTIAL PLAN VIEW
SCALE: N.T.S.

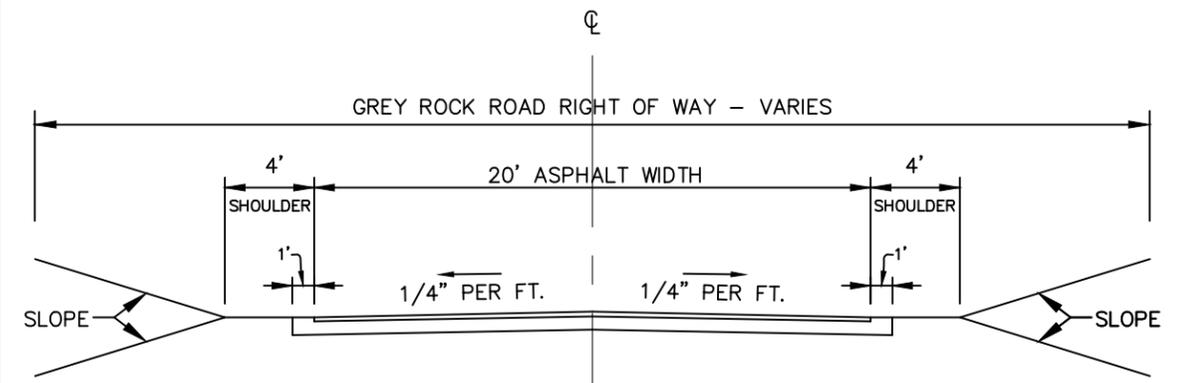

NOTE:
2" H-BINDER COURSE (3" ALTERNATE BID)
6" COMPACTED SUB BASE

ROAD CROSS SECTION
N.T.S.

Odom
Engineering
PLLC

152 East Main Street, Forest City, N.C. 28043
ph: 828.247.4495 fax: 828.247.4498
NC FIRM# P-0880



JOB NAME: GREY ROCK PROJECT ROAD #1
LOCATION: GREY ROCK, LAKE LURE, NC

DESCRIPTION: ATTACHMENT 1

SCALE: N.T.S.	DRAWN BY: JTP
DATE: 04/30/12	CHECKED BY: DW0
PROJECT MGR: DW0	
PROJECT NUMBER	SHEET
12008	1 of 1

