


DATE	NO.	REVISION
6-28-12	2	UPDATED TRANSFER STATION AND GAS-TO-GREEN FACILITY
11-25-07	1	REVISED TO SHOW EXISTING AUXILIARY FACILITIES

NOTES:
 1. SITE TOPOGRAPHY PROVIDED BY EARTHDATA INTERNATIONAL FROM AERIAL PHOTOGRAPHY DATED MARCH 30, 1999.
 SUPPLEMENTAL TOPOGRAPHY AROUND SITE PERIMETER OBTAINED FROM USGS MAPPING WITH SOME ADJUSTMENTS MADE TO THE INTO EARTHDATA TOPOGRAPHY.

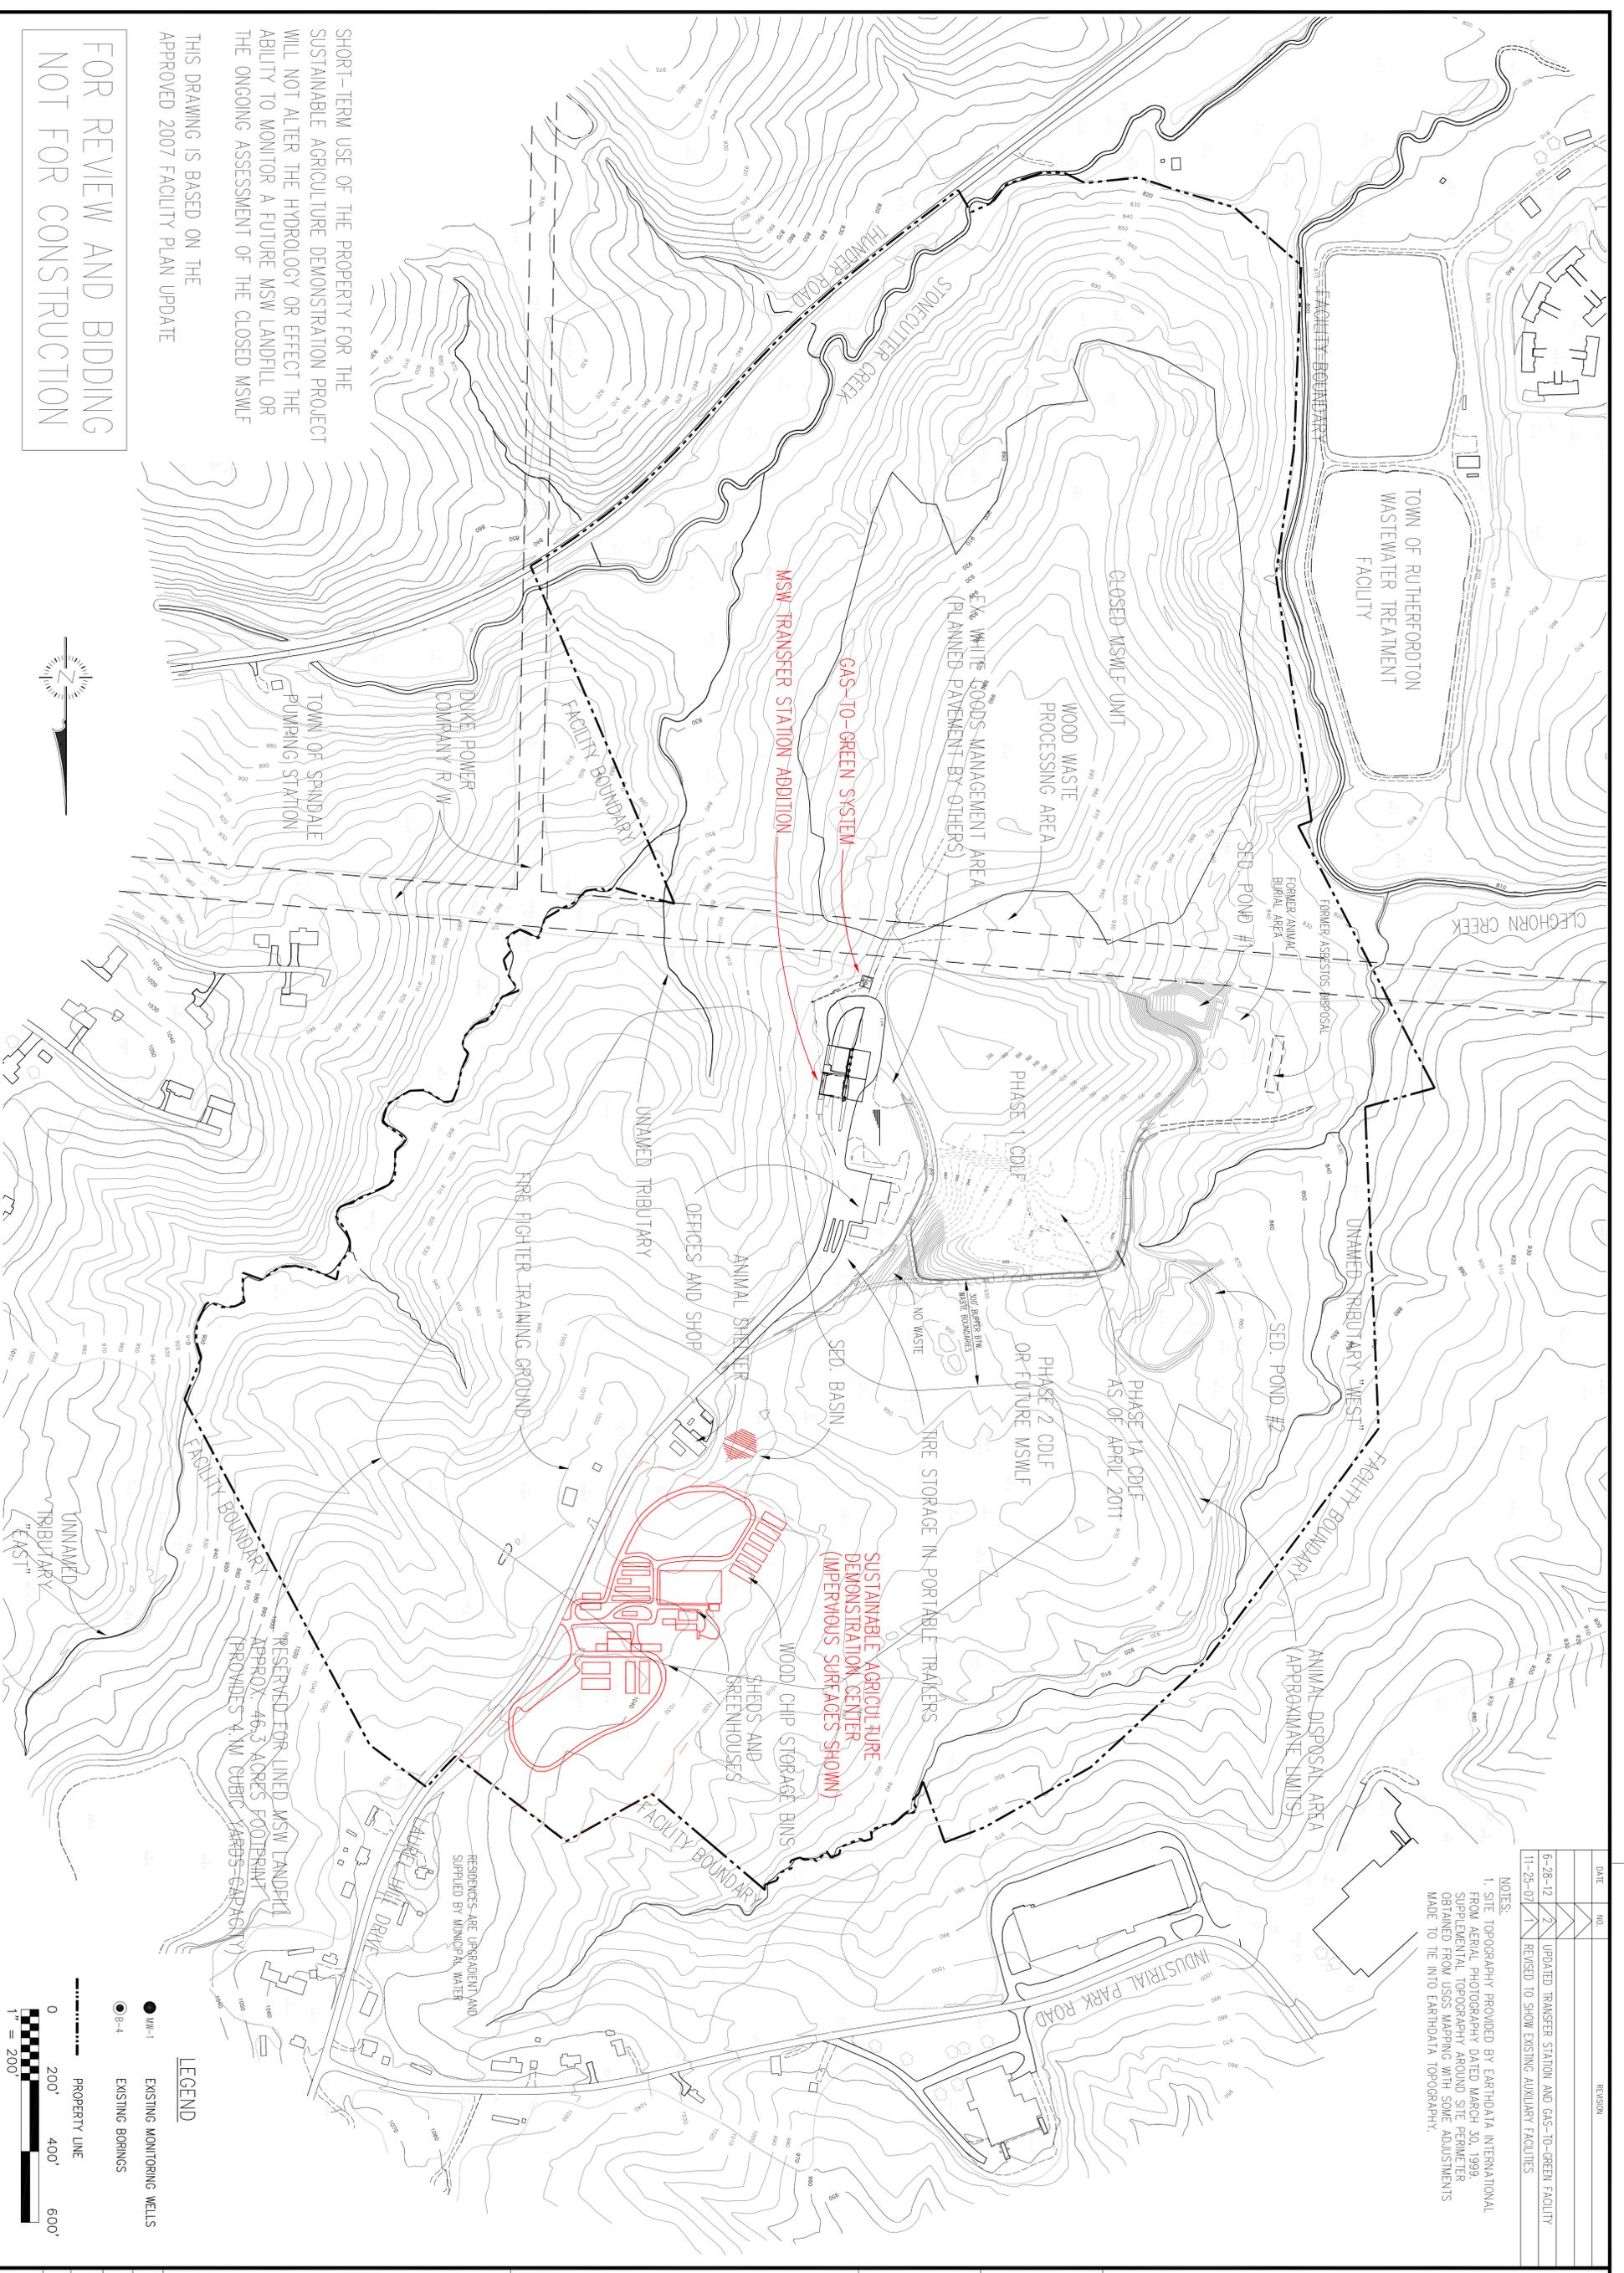

SHORT-TERM USE OF THE PROPERTY FOR THE SUSTAINABLE AGRICULTURE DEMONSTRATION PROJECT WILL NOT ALTER THE HYDROLOGY OR EFFECT THE ABILITY TO MONITOR A FUTURE MSW LANDFILL OR THE ONGOING ASSESSMENT OF THE CLOSED MSWLF.


THIS DRAWING IS BASED ON THE APPROVED 2007 FACILITY PLAN UPDATE

FOR REVIEW AND BIDDING
 NOT FOR CONSTRUCTION



LEGEND

- MW-1 EXISTING MONITORING WELLS
- B-4 EXISTING BORINGS
- PROPERTY LINE

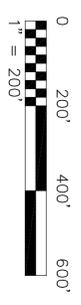

<p>DRAWING TITLE: GENERAL FACILITY PLAN 2012 UPDATE</p>	<p>PROJECT TITLE: RUTHERFORD COUNTY, N.C., CDNTRAL MSW FACILITY TRANSFER STATION UPGRADE PERMIT #81-04T</p>	<p>SCALE: AS SHOWN</p> <p>DATE: JUN 2012</p>	<p>CHECKED BY: G.D.G.</p> <p>PROJECT NO.: RUTH-2</p>	<p>DESIGNED BY: A.M.H.</p> <p>DRAWN BY: A.M.H.</p>	<p>FILE NAME: RUTH-2012-16_Trasfer Station</p> <p>SHEET NO.: 2</p> <p>DRAWING NO.: G1</p>
--	--	--	--	--	---

SEAL

SEAL

David Garrett & Associates
Engineering and Geology
 5105 Harbour Towne Drive, Raleigh, North Carolina 27604
 Email: david_garrett_pg@mindspring.com 919-231-1818 (Office and Fax) 919-418-4375 (mobile)