



P:\2014\14-190-000 Henrietta EMS and Library\CD's\A-4-1, 4-2, 4-3.dwg, Plotted By: spander, Plotted: Oct 07, 2014 - 11:30am

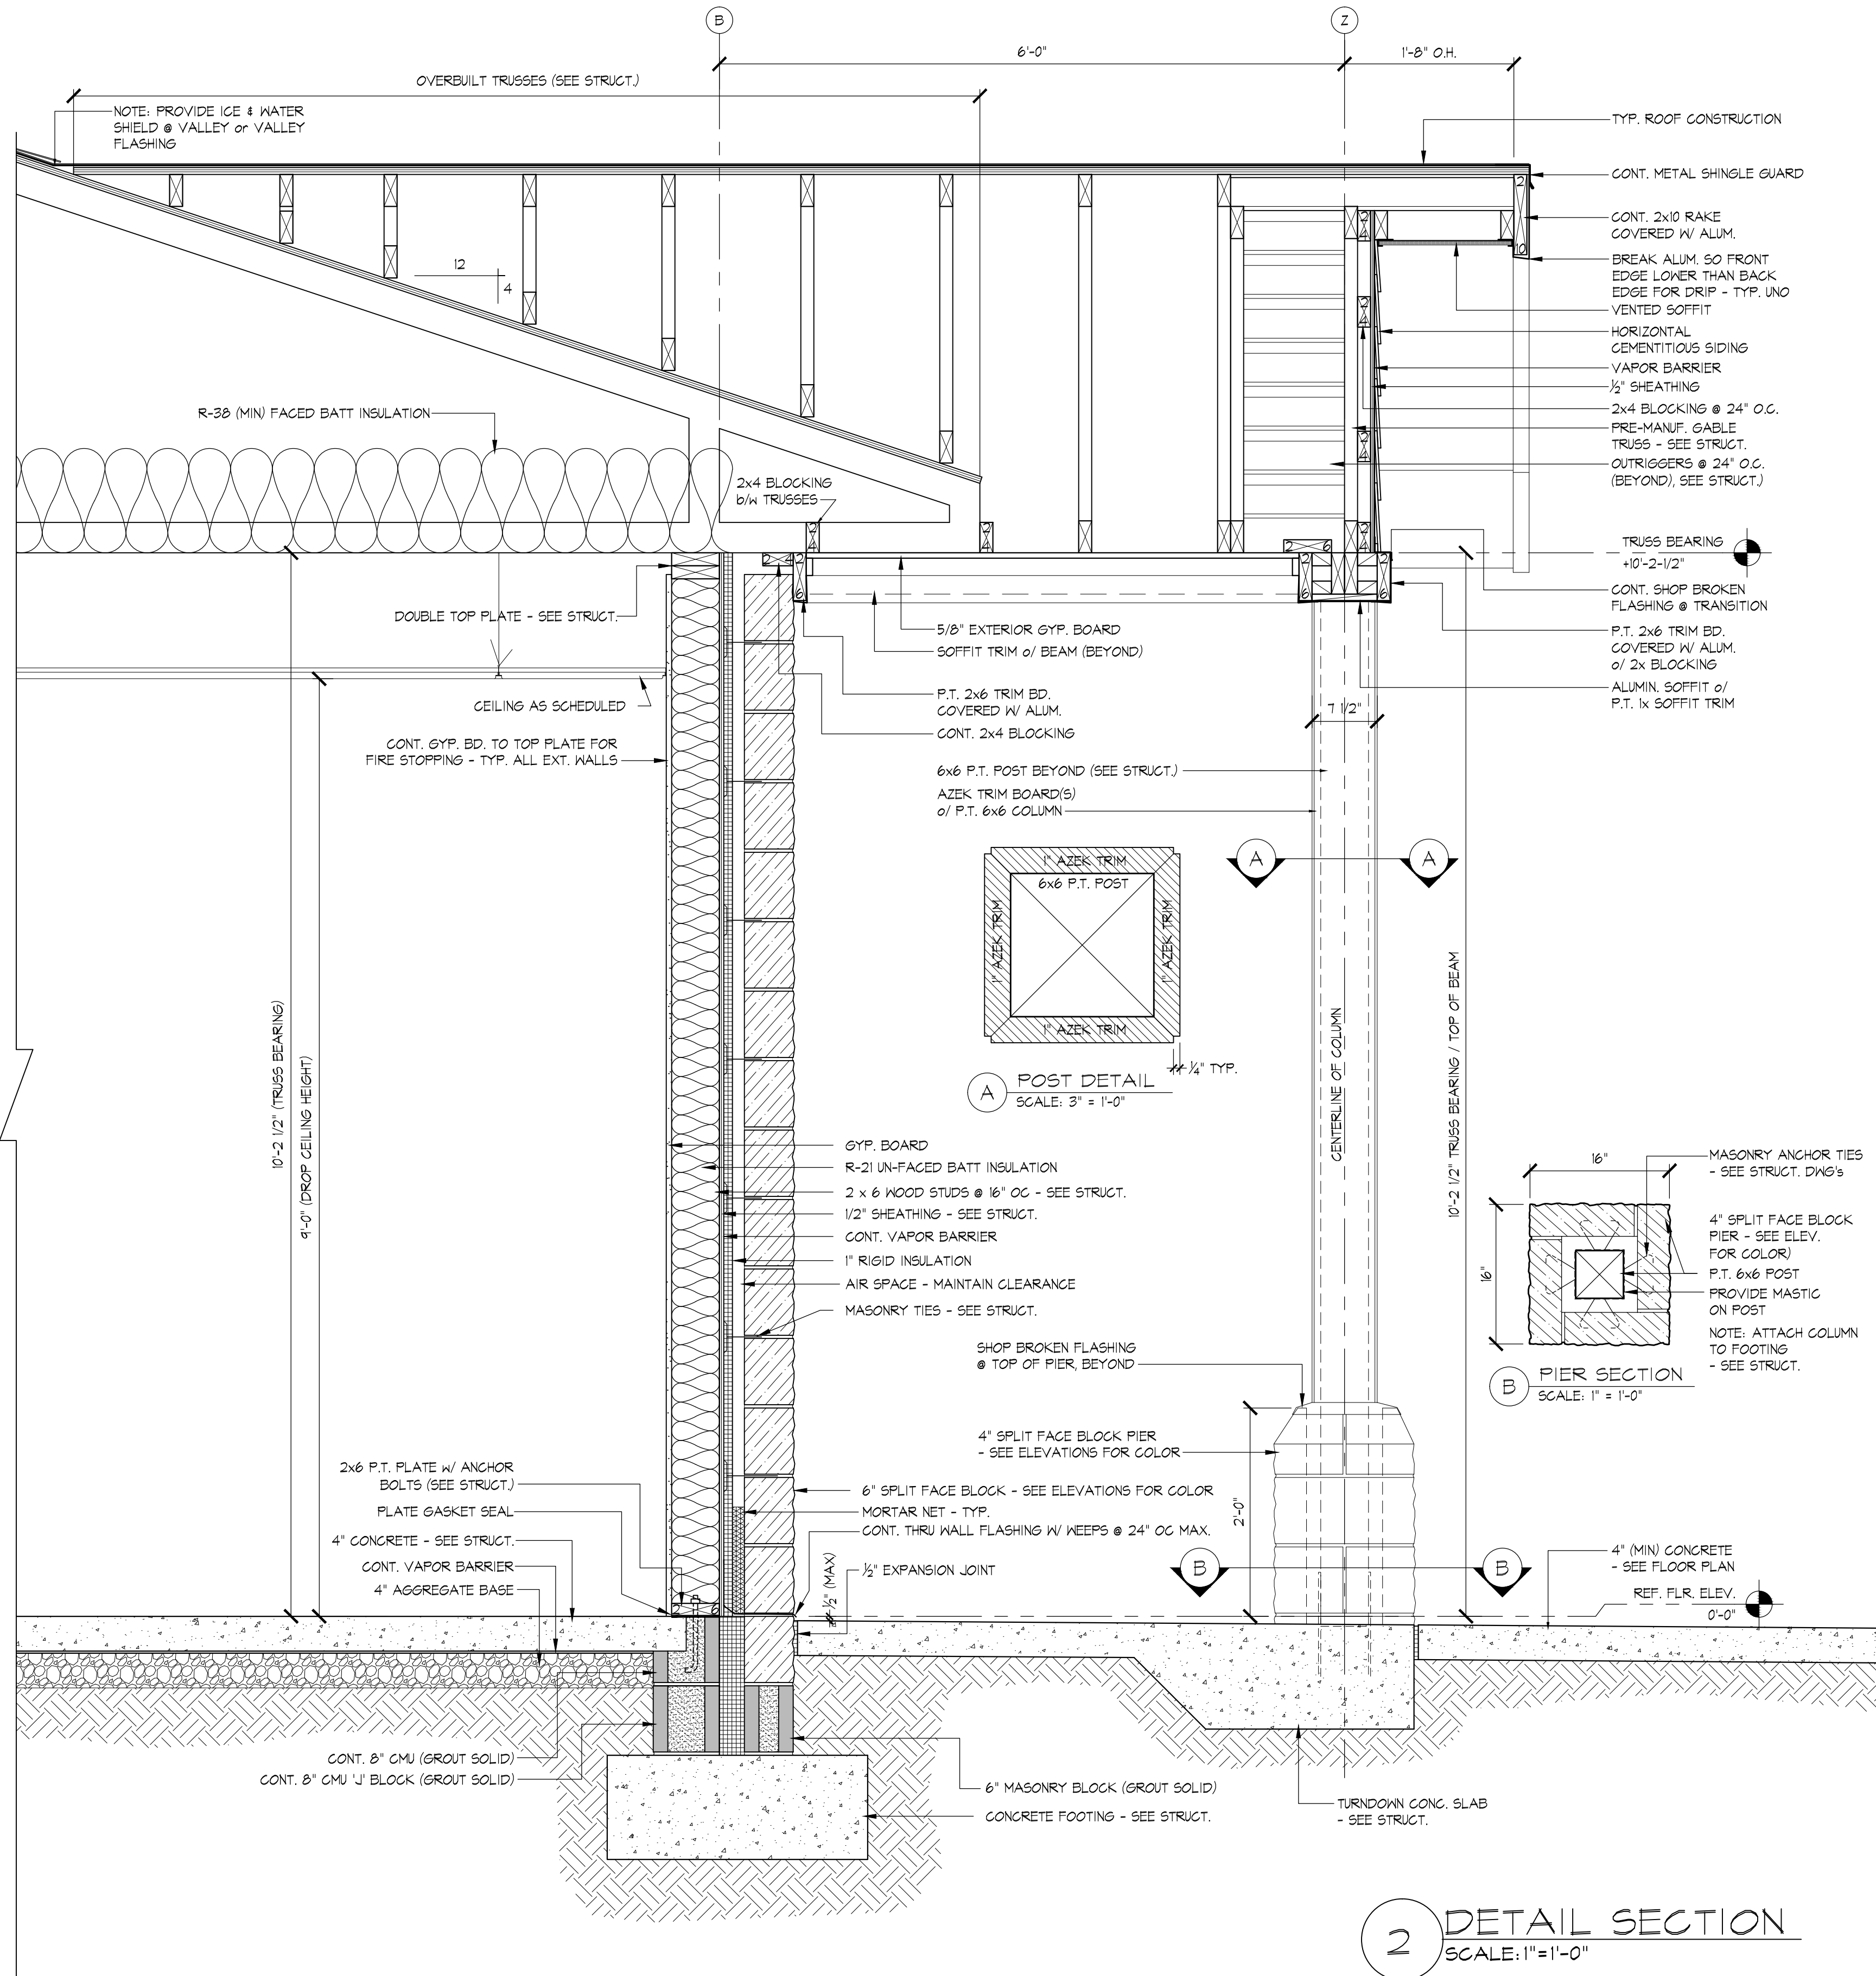

2 DETAIL SECTION
SCALE: 1"=1'-0"

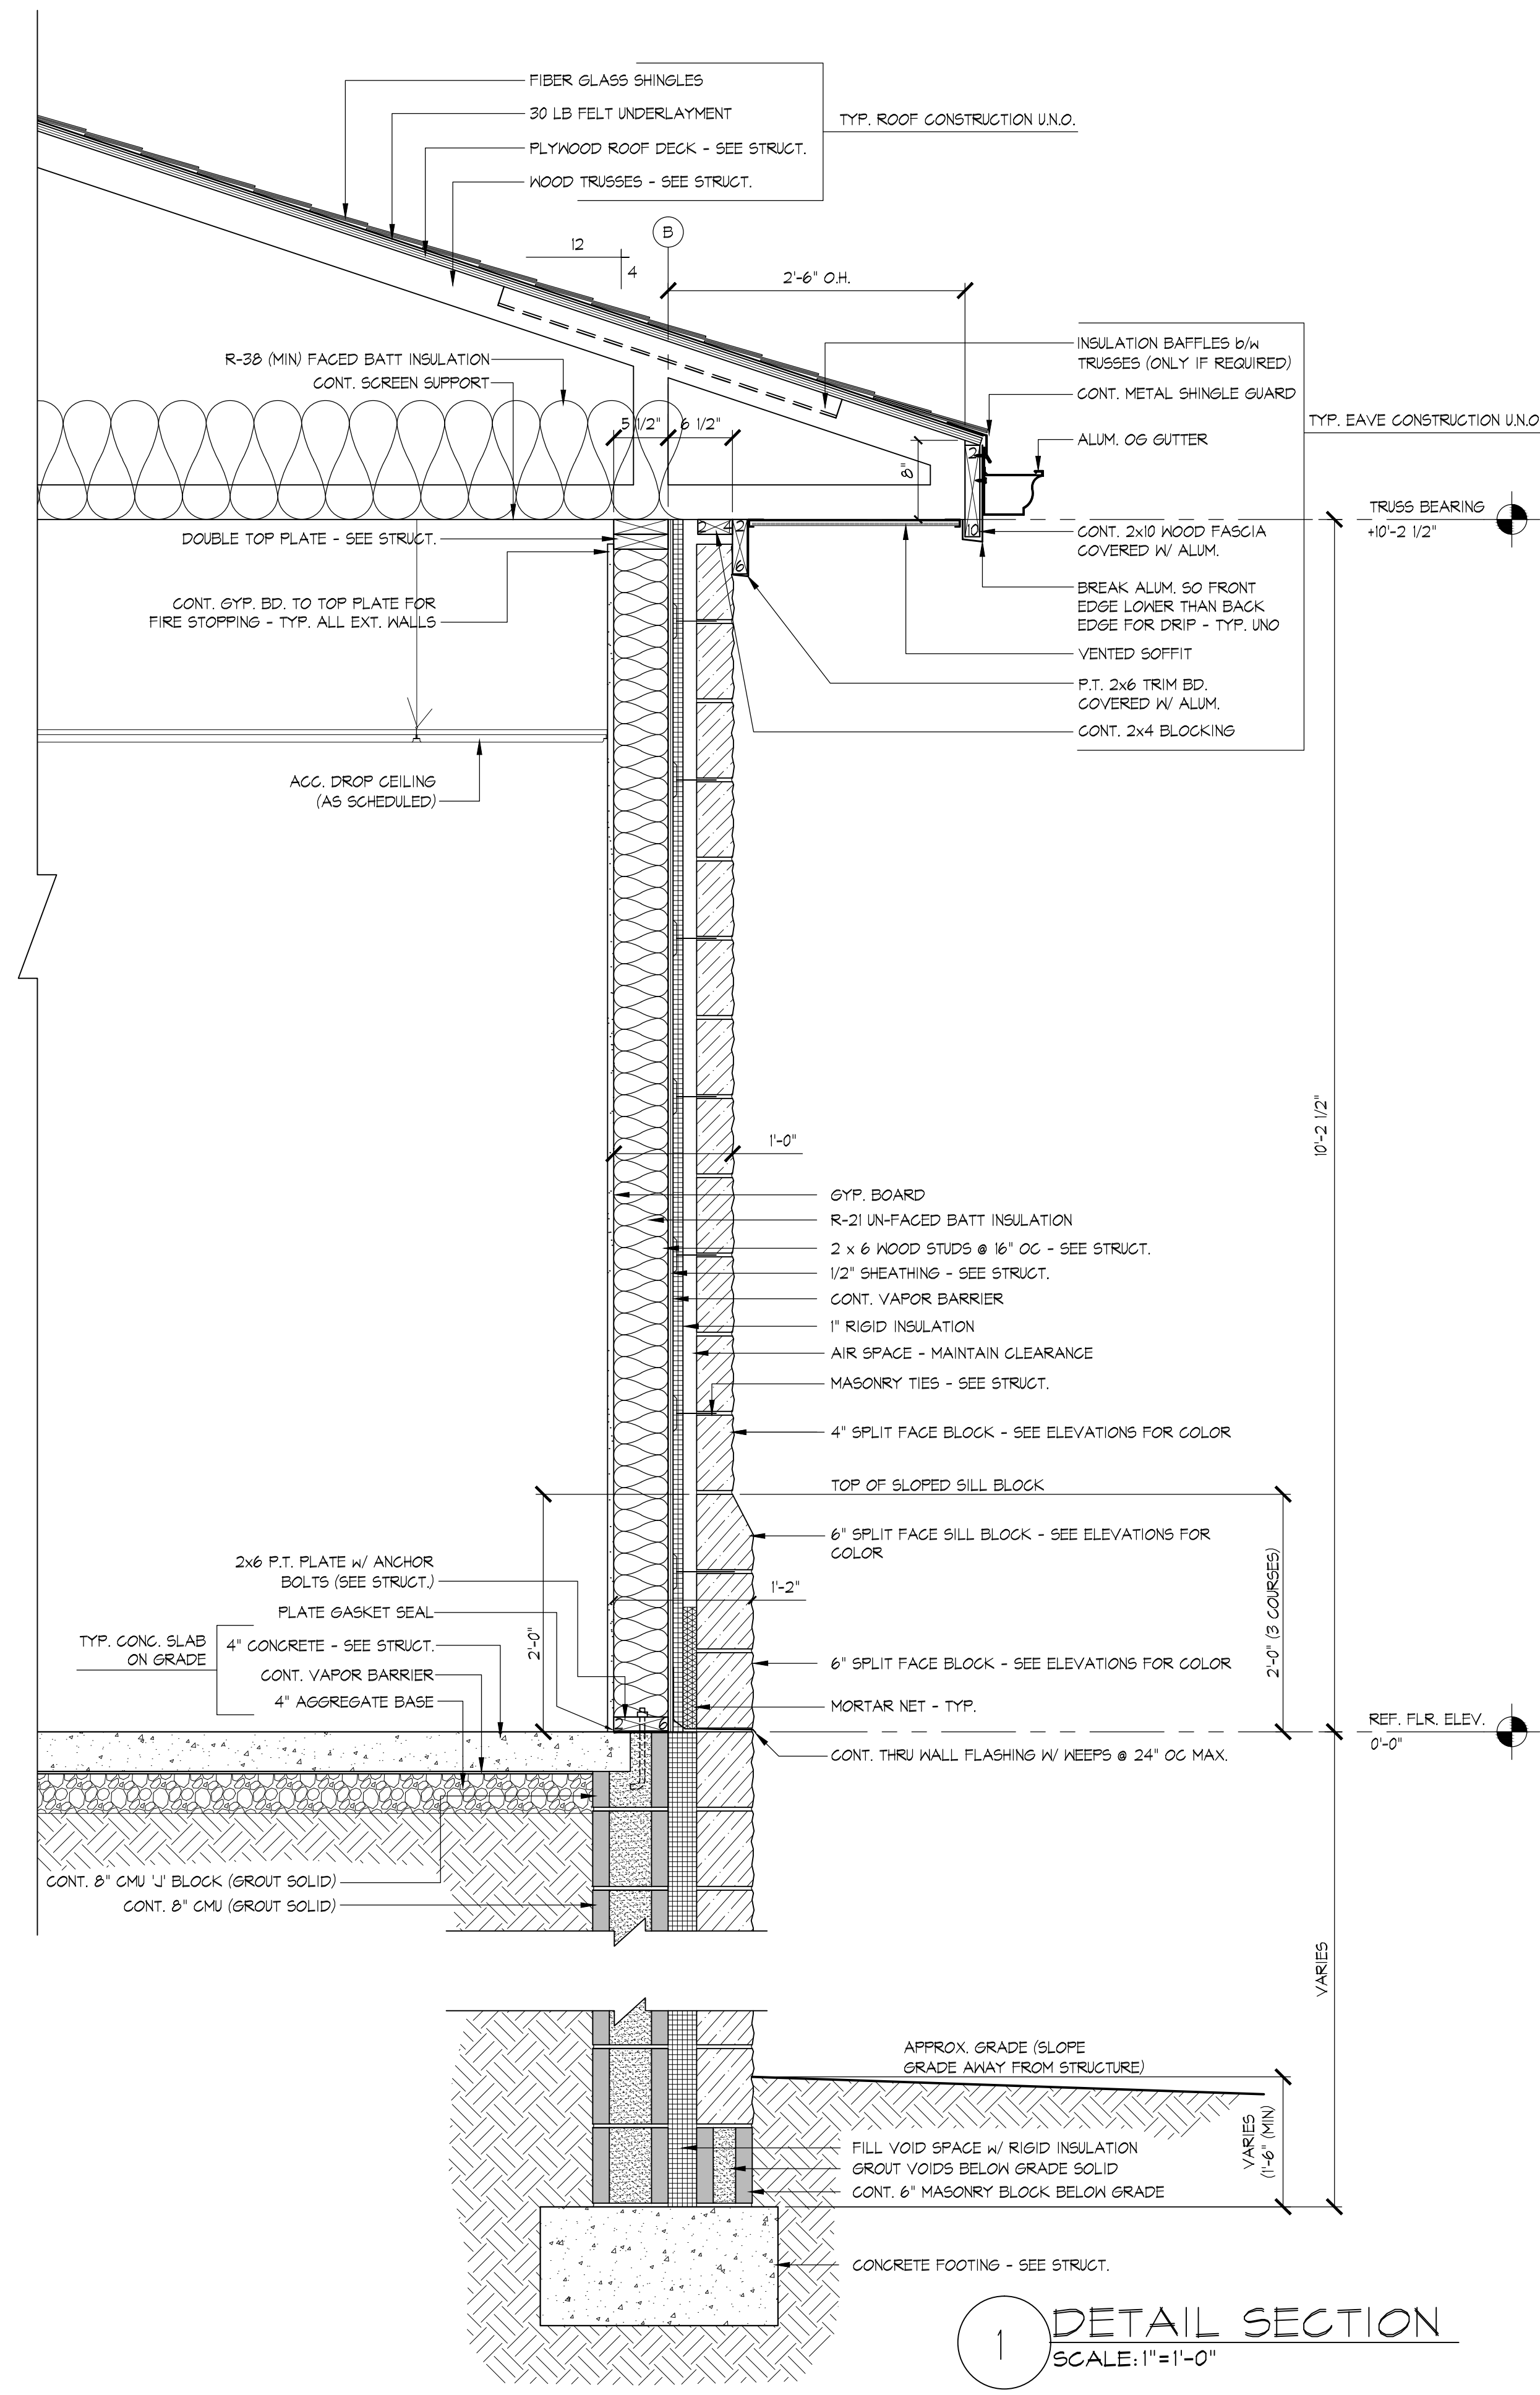

1 DETAIL SECTION
SCALE: 1"=1'-0"

**SOUTHEASTERN EMS
NEW SOUTHEASTERN EMS
FOR
RUTHERFORD COUNTY**

ISSUE DATE: 10-7-2014
 REVISION 1: --
 REVISION 2: --
 REVISION 3: --
 REVISION 4: --
 PROJECT #: 14-190-000
 CONTENT: DETAIL SECTIONS

PROJECT ARCHITECT: --
 DRAWN BY: SJJ
 CADD FILE NAME:

THIS DRAWING AND THE DESIGN SHOWN ARE THE PROPERTY OF ESD. THE REPRODUCTION, OR USE OF THIS DRAWING WITHOUT THEIR WRITTEN CONSENT IS PROHIBITED. ANY INFRINGEMENT IS SUBJECT TO LEGAL ACTION.